



CITY OF OMAHA

PUBLIC WORKS DEPARTMENT




VISION ZERO PRIORITY SAFETY PROJECT

ROAD DIET (ID 34-1)

108TH ST: EMMET ST TO ELLISON PLZ



REVISIONS

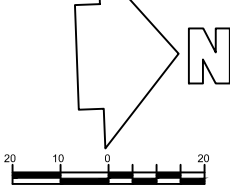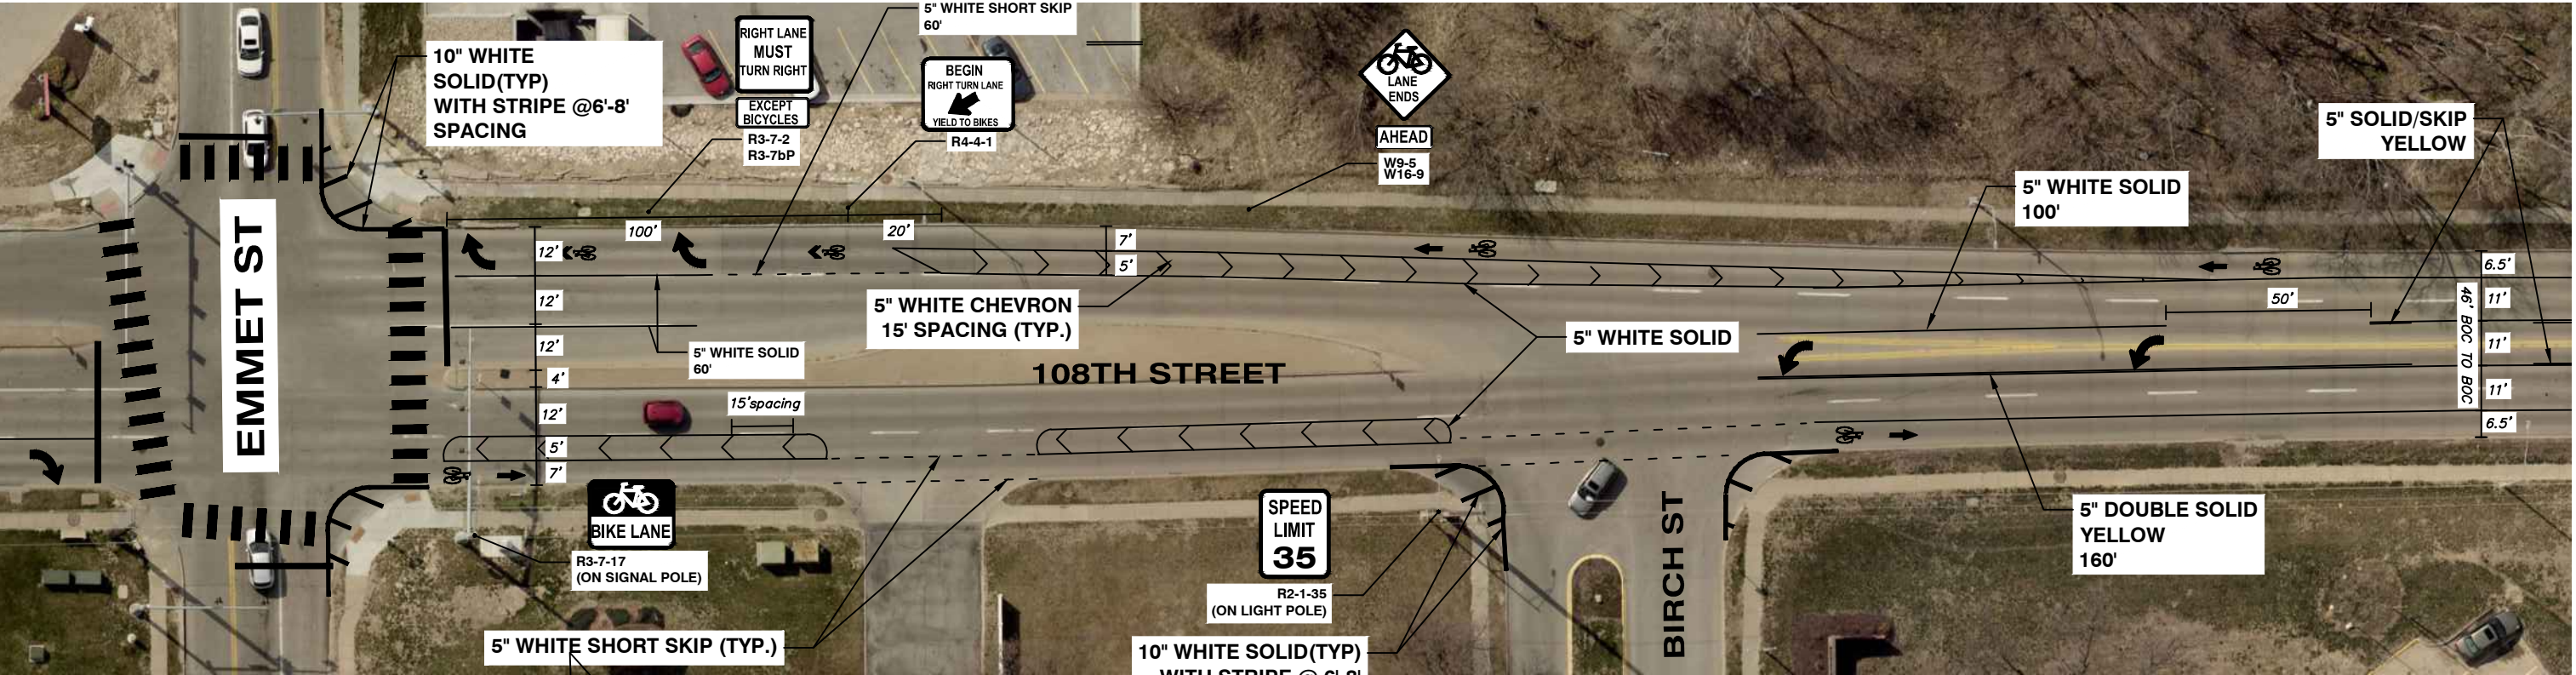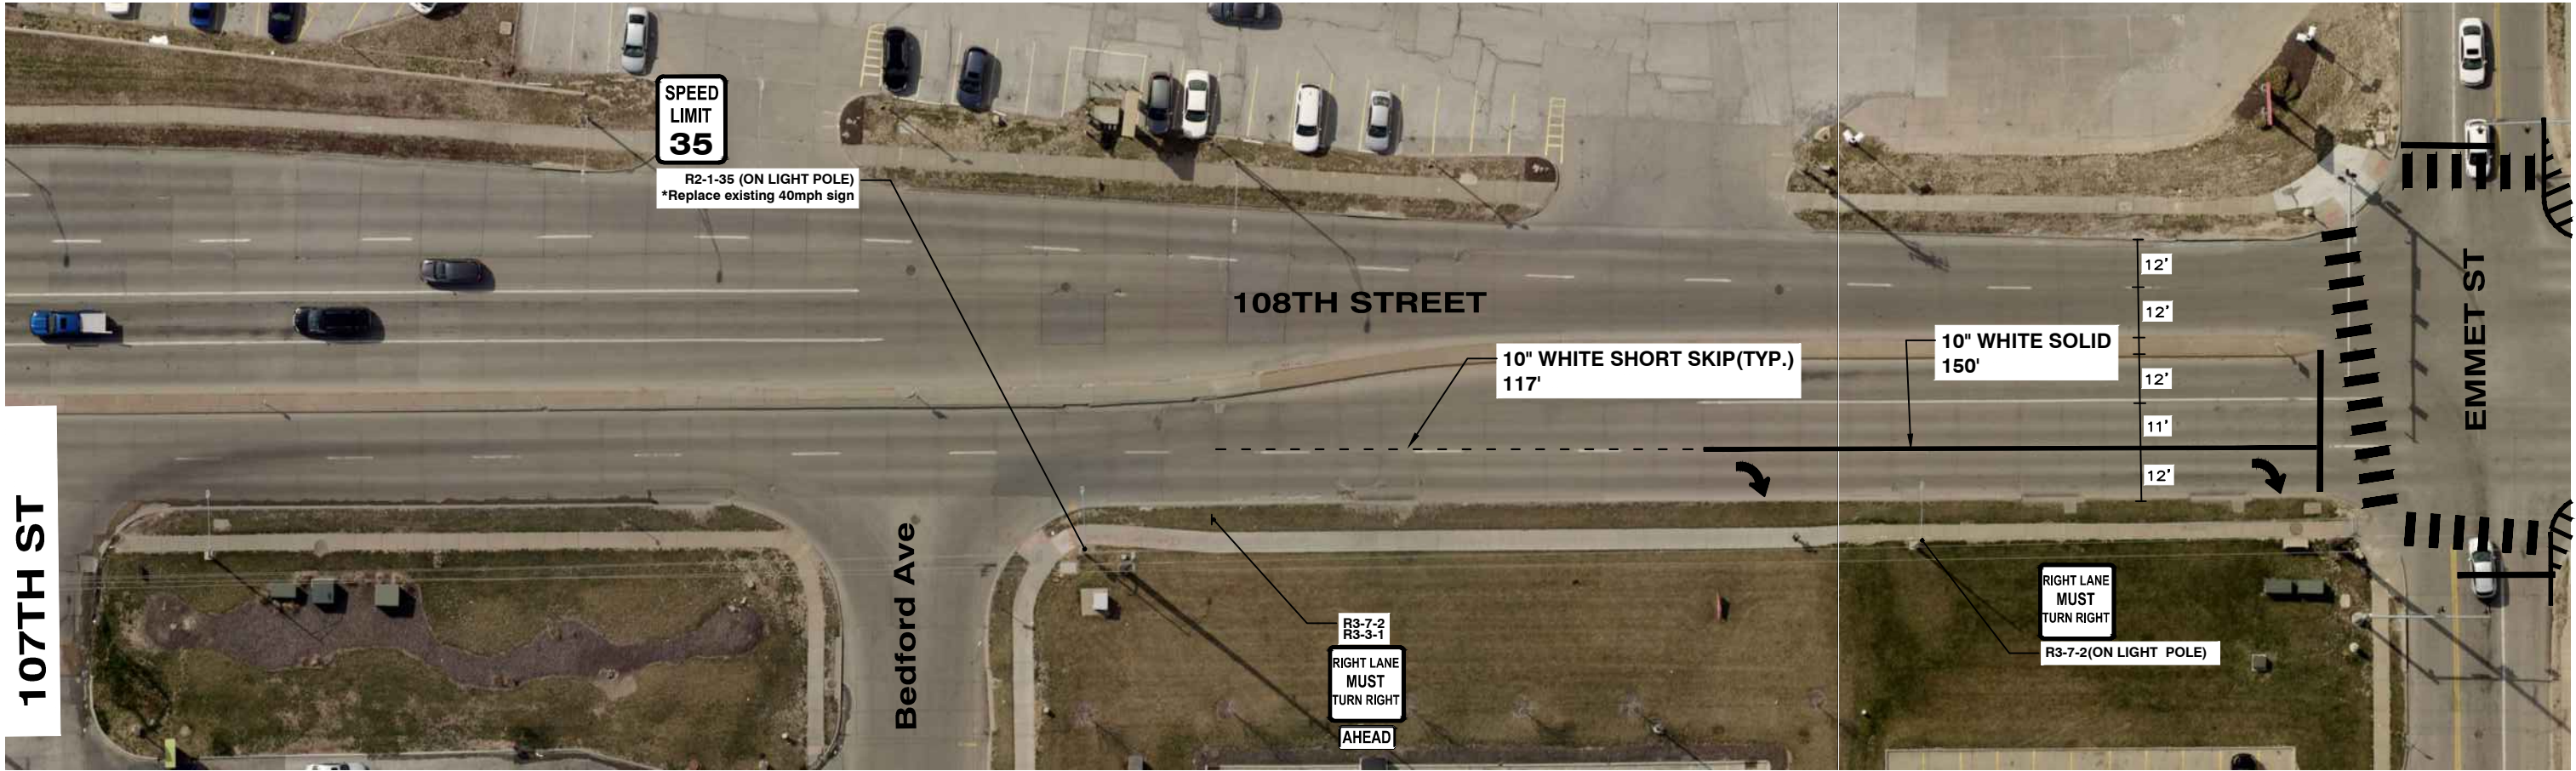

REVISIONS

108TH ROAD DIET
EMMET ST TO ELLISON
PLZ





CITY OF OMAHA
PUBLIC WORKS DEPARTMENT
Omaha/Douglas Civic Center
1819 Farnam Street, Suite 600, Omaha, Nebraska 68183

ISSUE DATE XX/XX/XX DESIGN BY GW DRAWN BY GW
SHEET 1 OF 7

FILENAME: P:\TRAFFIC ENGINEERING DIVISION\Zap Implementation\Infrastructure Projects\108th St, W Maple Rd to Fort St (10 34-1)\CAD\Aerials.dwg
DATE PLOTTED: 9/9/2025 2:15 PM
DRAWN BY: GW
SCALE: 1/20

FILENAME: P:\TRAFFIC ENGINEERING DIVISION\Vision Zero\ZAP Implementation\Infrastructure Projects\108th St. W. Maple Rd to Fort St (ID 34-1)\CAD\Aerials.dwg
DATE PLOTTED: 6/9/2023 3:13 PM DRAWN BY: XXX PLOT SCALE: 1:1

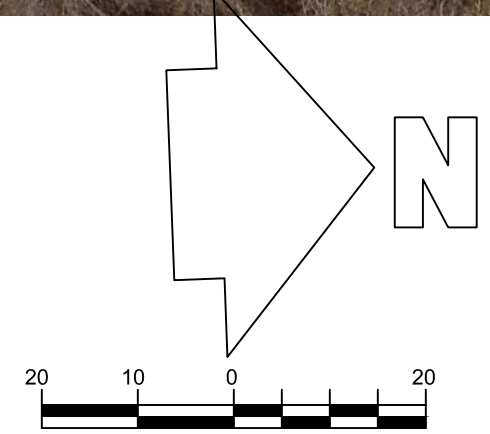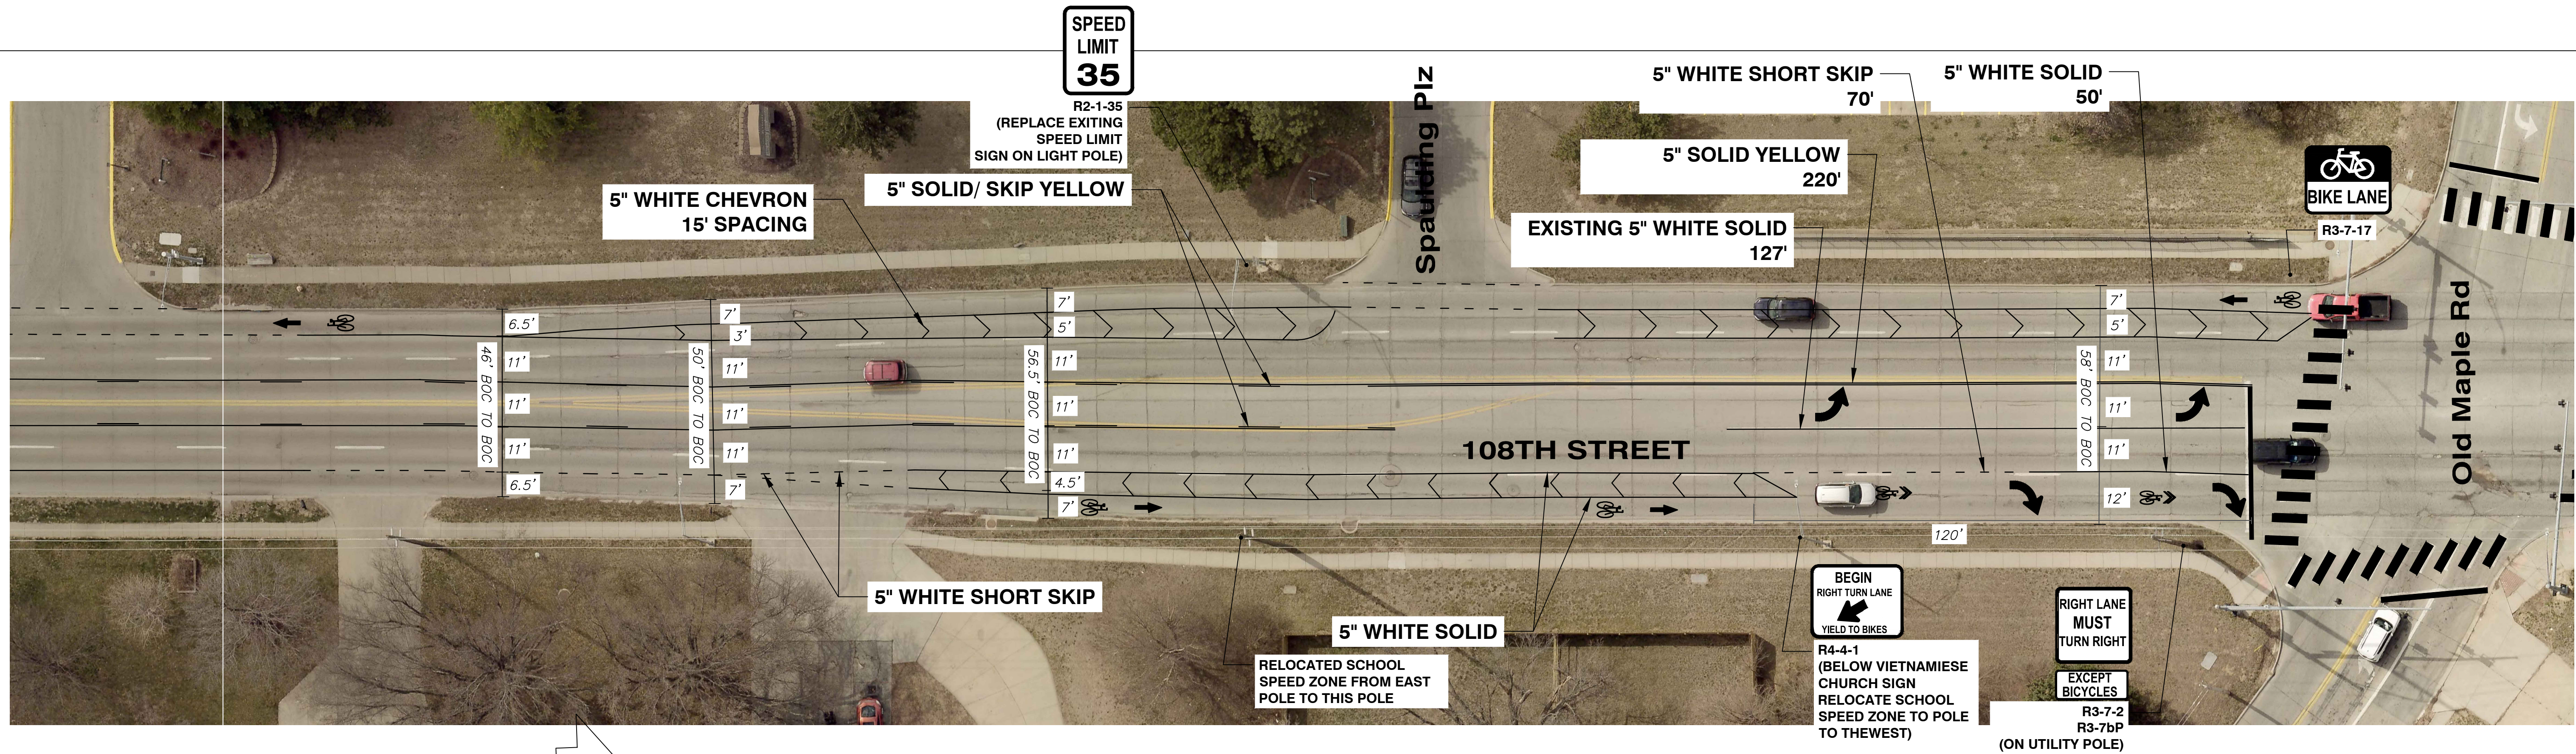


REVISIONS

**108TH ROAD DIET
EMMET ST TO ELLISON
PLZ**





CITY OF OMAHA
PUBLIC WORKS DEPARTMENT
Omaha/Douglas Civic Center
1819 Farnam Street, Suite 600, Omaha, Nebraska 68183

ISSUE DATE
XX/XX/XX
DESIGN BY
GW
DRAWN BY
GW
SHEET
2 OF 7

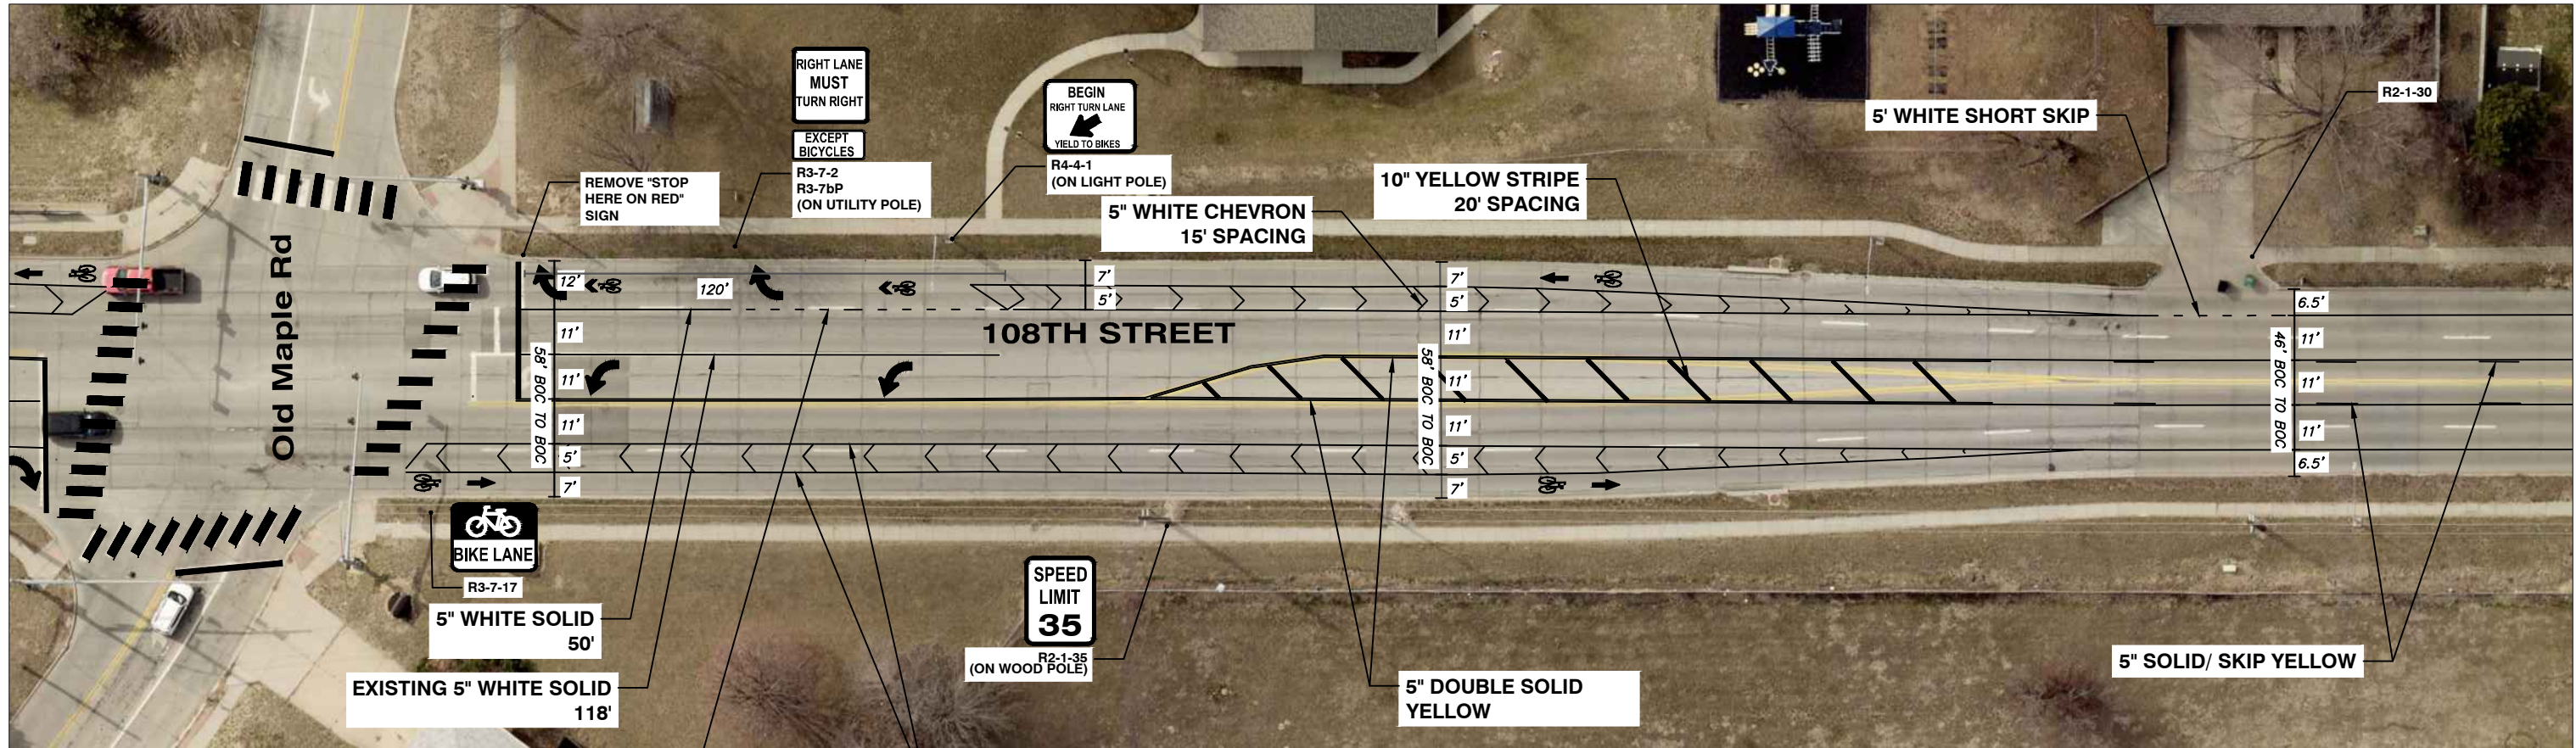

5" WHITE SHORT SKIP 70'

5" WHITE SOLID

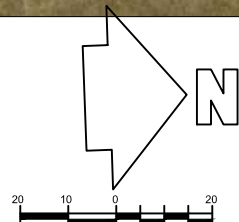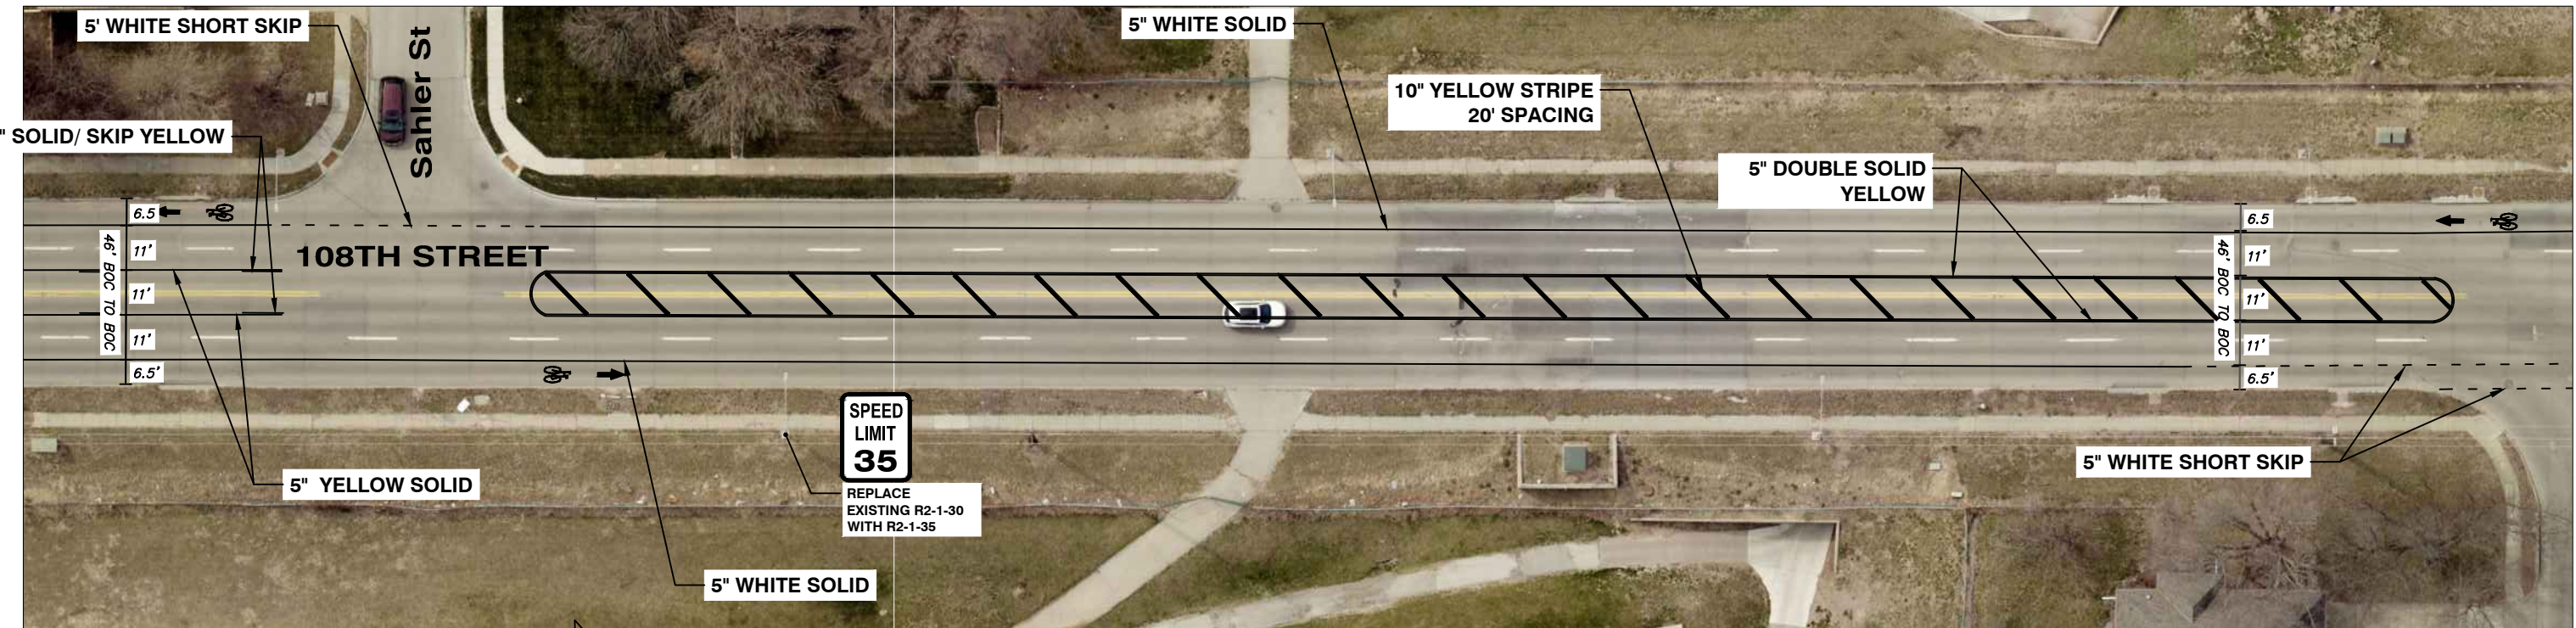

REVISIONS



108TH ROAD DIET
EMMET ST TO ELLISON
PLZ



CITY OF OMAHA
PUBLIC WORKS DEPARTMENT
Omaha/Douglas Civic Center
1819 Farnam Street, Suite 600, Omaha, Nebraska 68183

ISSUE DATE
XX/XX/XX
DESIGN BY
GW
DRAWN BY
GW
SHEET
3 OF 7

FILENAME: P:\TRAFFIC ENGINEERING DIVISION\Zap Implementation\Infrastructure Projects\2024 Priority Projects\108th St, W Maple Rd to Fort St (10 34-1)\CAD\Aerials.dwg
DATE PLOTTED: 6/6/2025 2:15 PM DRAWN BY: XXX PLOT SCALE: 1/20

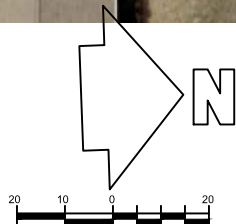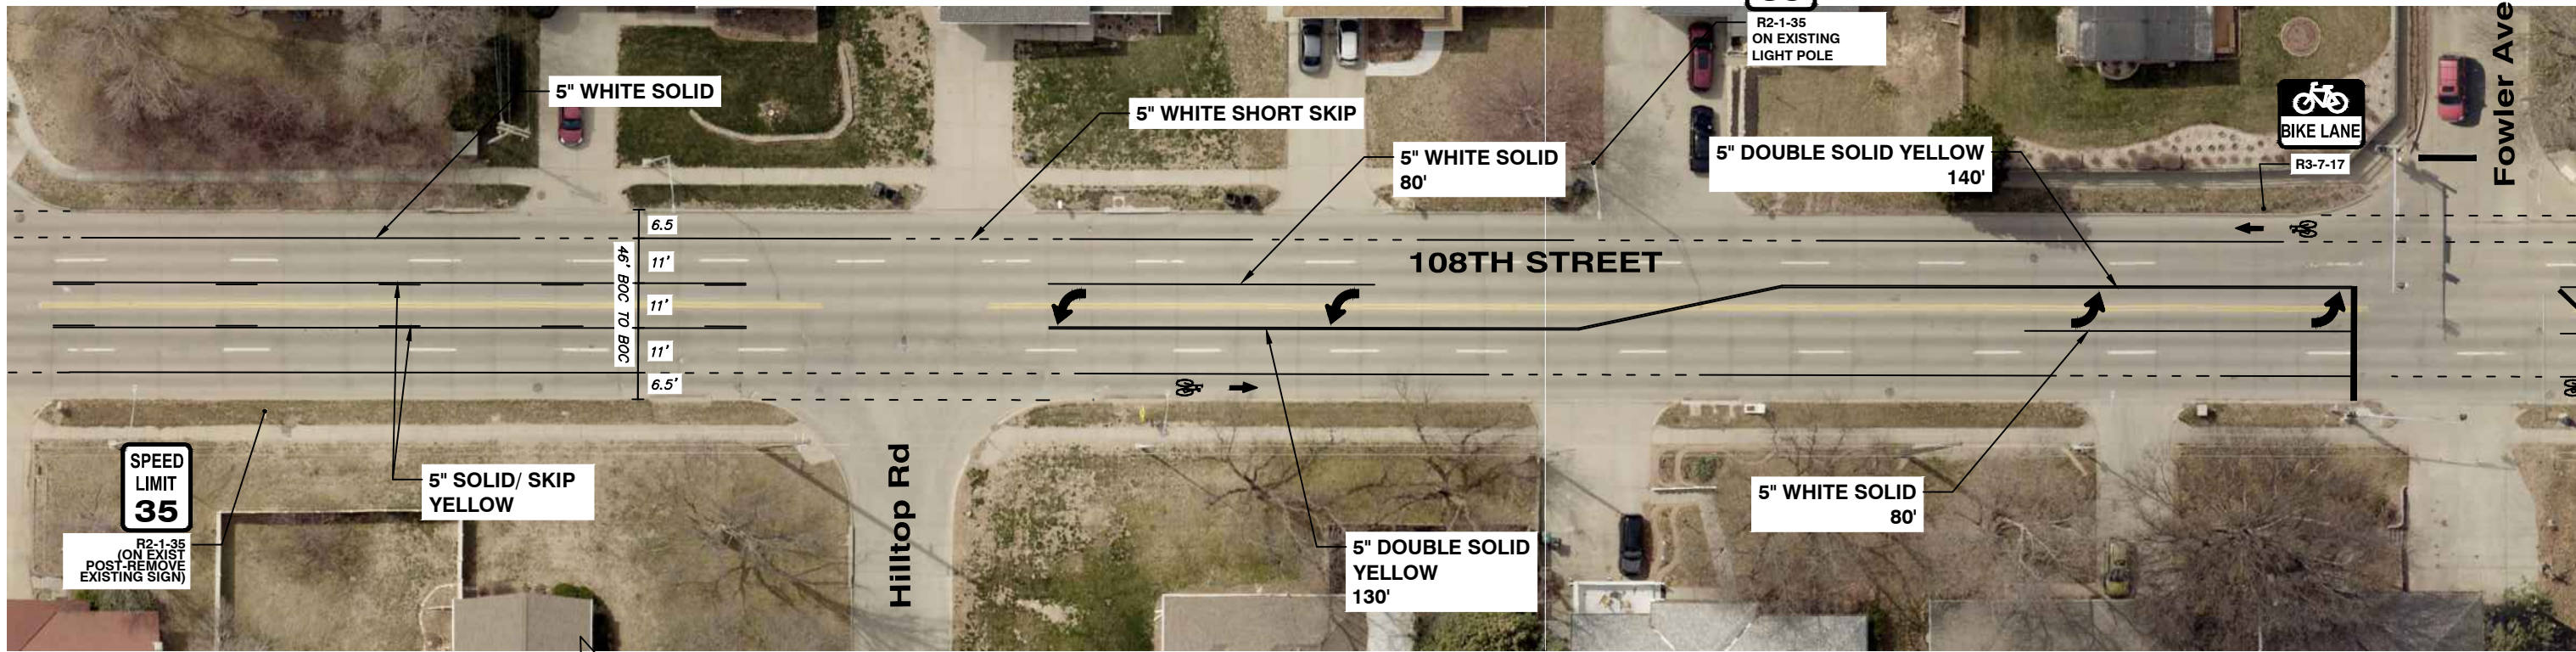

REVISIONS



108TH ROAD DIET
EMMET ST TO ELLISON
PLZ




CITY OF OMAHA
PUBLIC WORKS DEPARTMENT
Omaha/Douglas Civic Center
1819 Farnam Street, Suite 600, Omaha, Nebraska 68183

ISSUE DATE
XX/XX/XX
DESIGN BY
GW
DRAWN BY
GW
SHEET
4 OF 7

FILENAME: P:\TRAFFIC ENGINEERING DIVISION\Vision Zero\ZAP Implementation\Infrastructure Projects\108th St, W Maple Rd to Fort St (10 31-1)\CAD\Aerials.dwg
DATE PLOTTED: 6/6/2025 2:16 PM DRAWN BY: XXX PLOT SCALE: 1:20

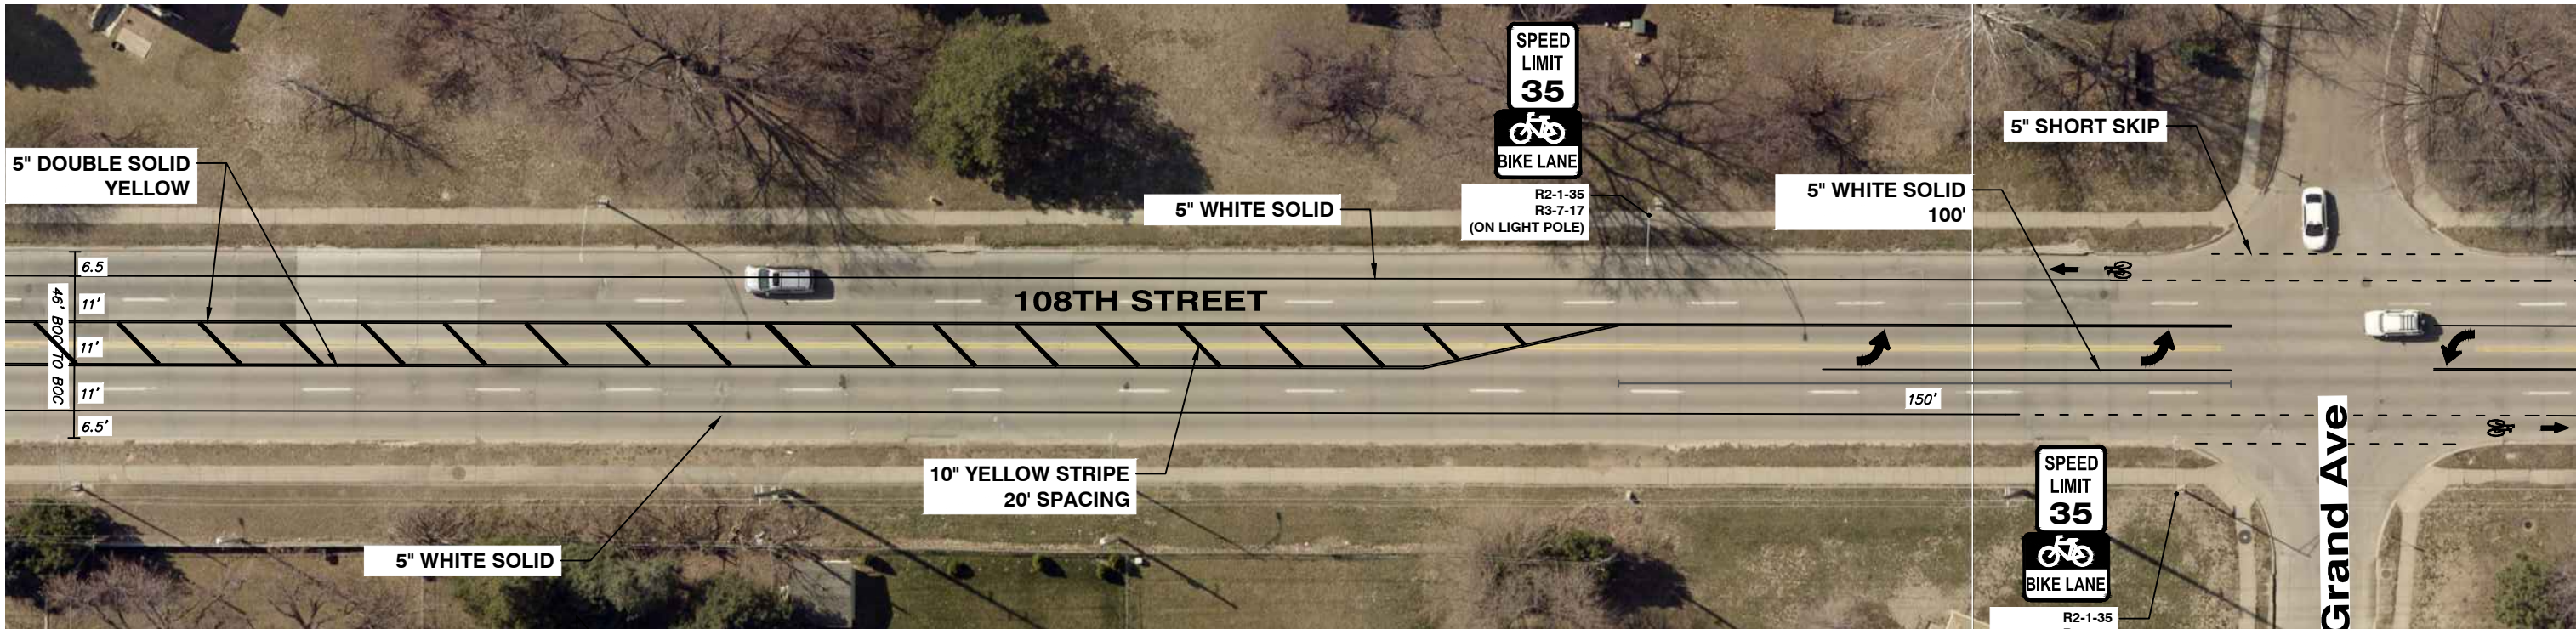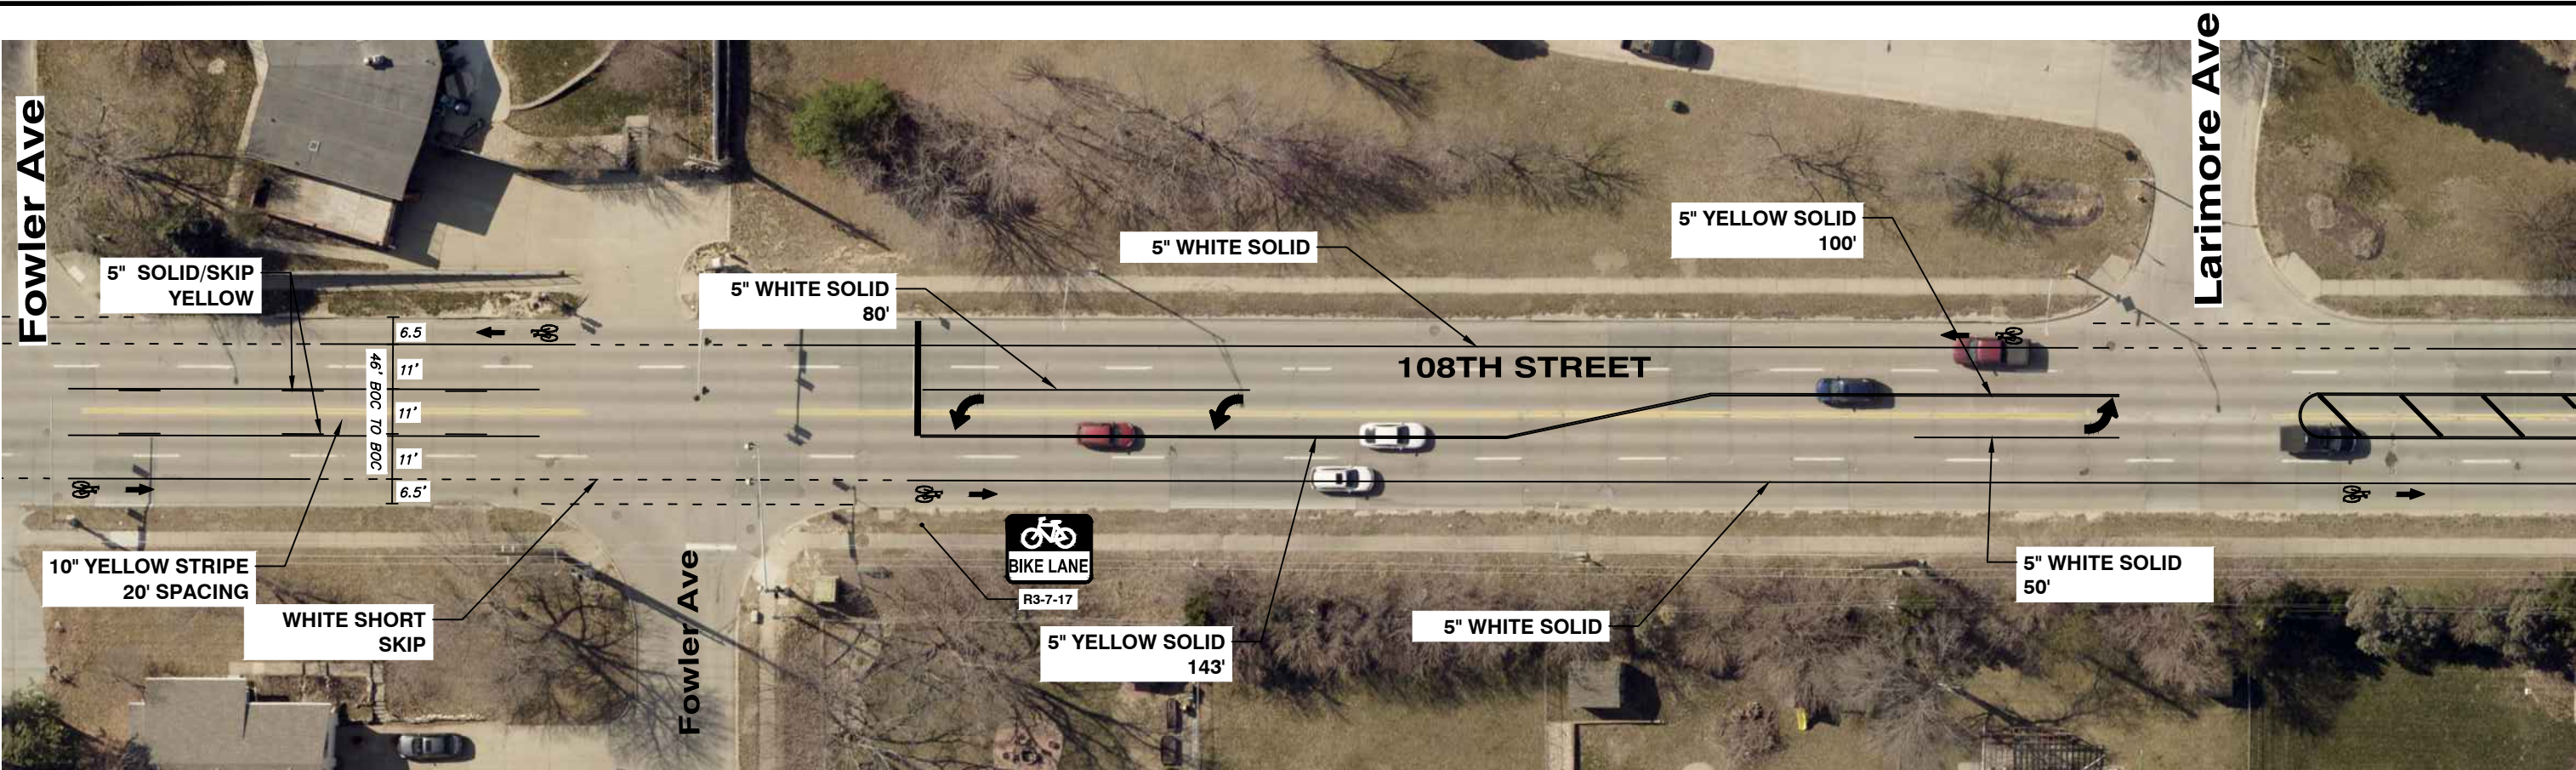

FILENAME: P:\TRAFFIC ENGINEERING DIVISION\ZAP Implementation\Infrastructure Projects\2024 Priority Projects\108th St, W Maple Rd to Fort St (10 34-1)\CAD\Aerials.dwg
DATE PLOTTED: 6/9/2025 2:16 PM DRAWN BY: XXX PLOT SCALE: 1/20

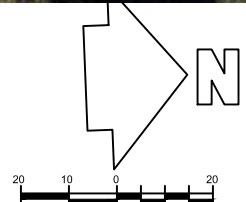




REVISIONS

**108TH ROAD DIET
EMMET ST TO ELLISON
PLZ**



CITY OF OMAHA
PUBLIC WORKS DEPARTMENT
Omaha/Douglas Civic Center
1819 Farnam Street, Suite 600, Omaha, Nebraska 68183

ISSUE DATE
XX/XX/XX
DESIGN BY
GW
DRAWN BY
GW
SHEET
5 OF 7

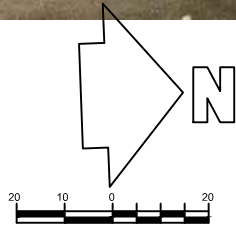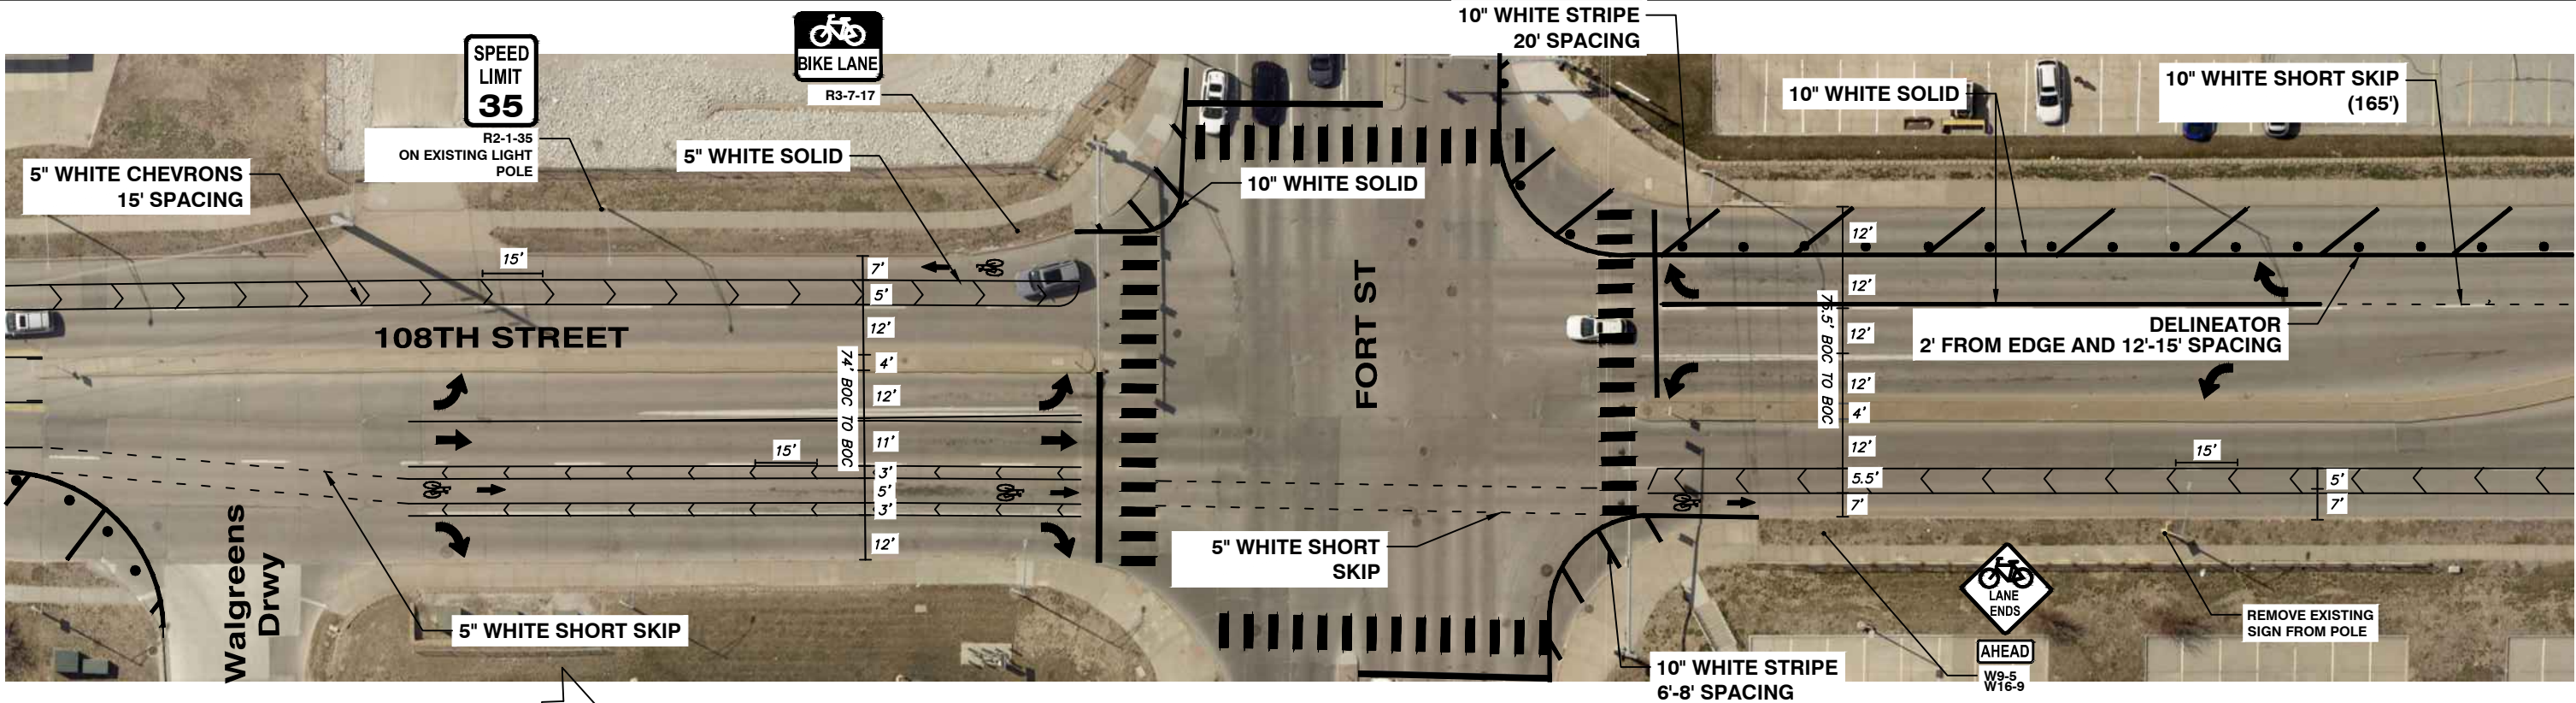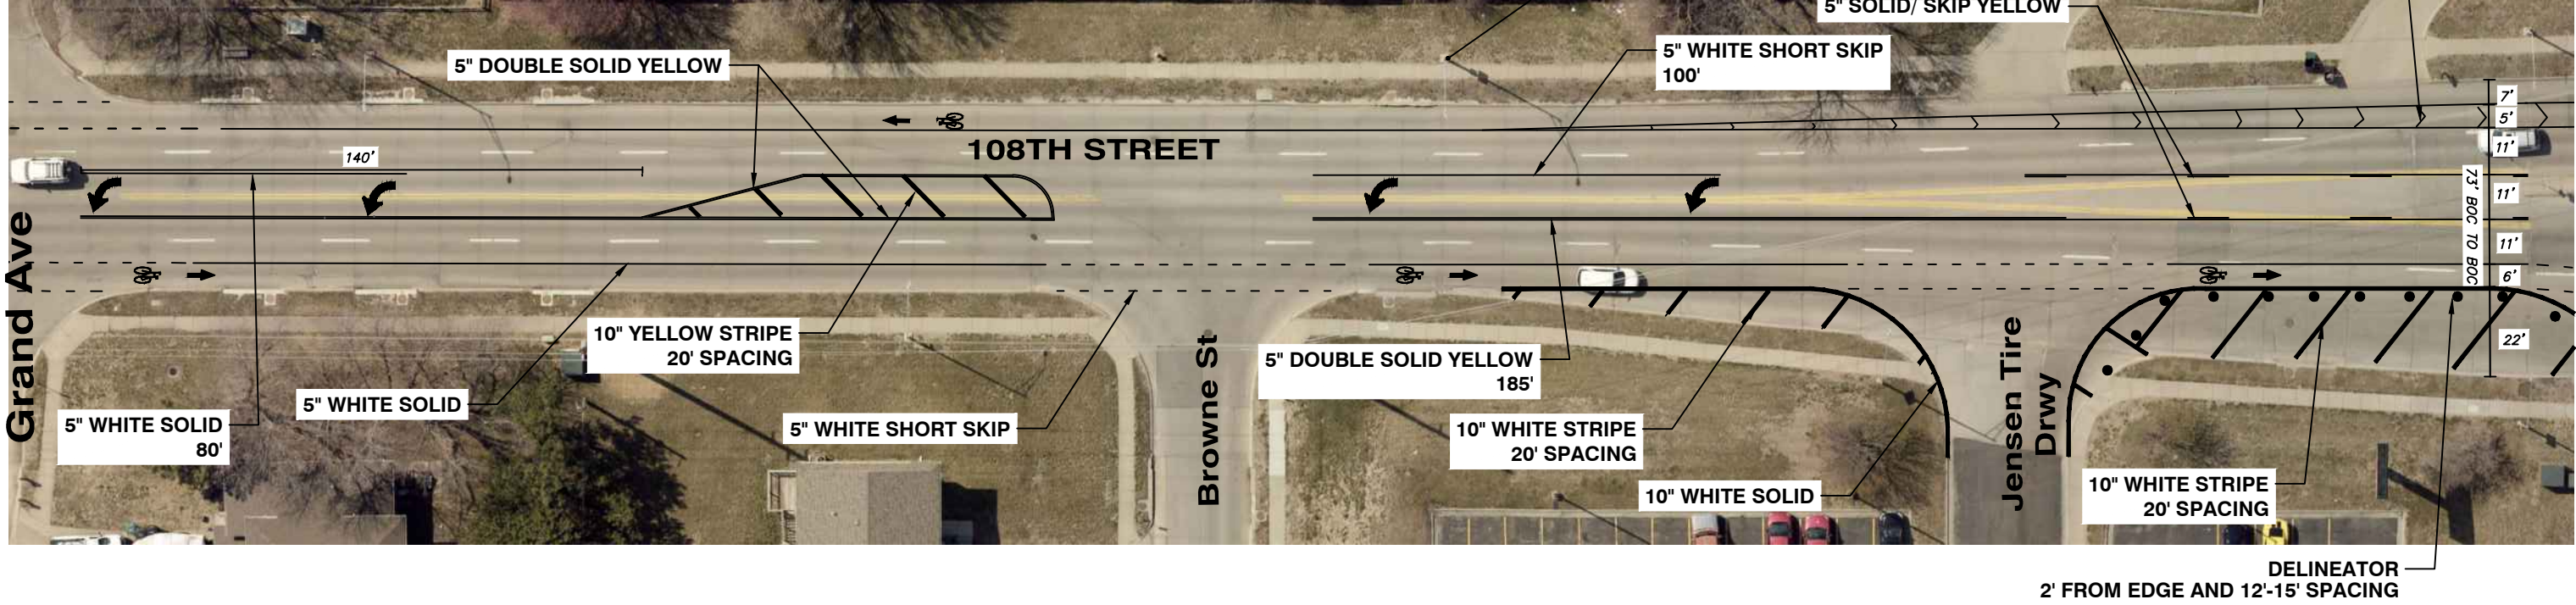


REVISIONS

108TH ROAD DIET
EMMET ST TO ELLISON
PLZ




CITY OF OMAHA
PUBLIC WORKS DEPARTMENT
Omaha/Douglas Civic Center
1819 Farnam Street, Suite 600, Omaha, Nebraska 68183

ISSUE DATE
XX/XX/XX
DESIGN BY
GW
DRAWN BY
GW
SHEET
6 OF 7

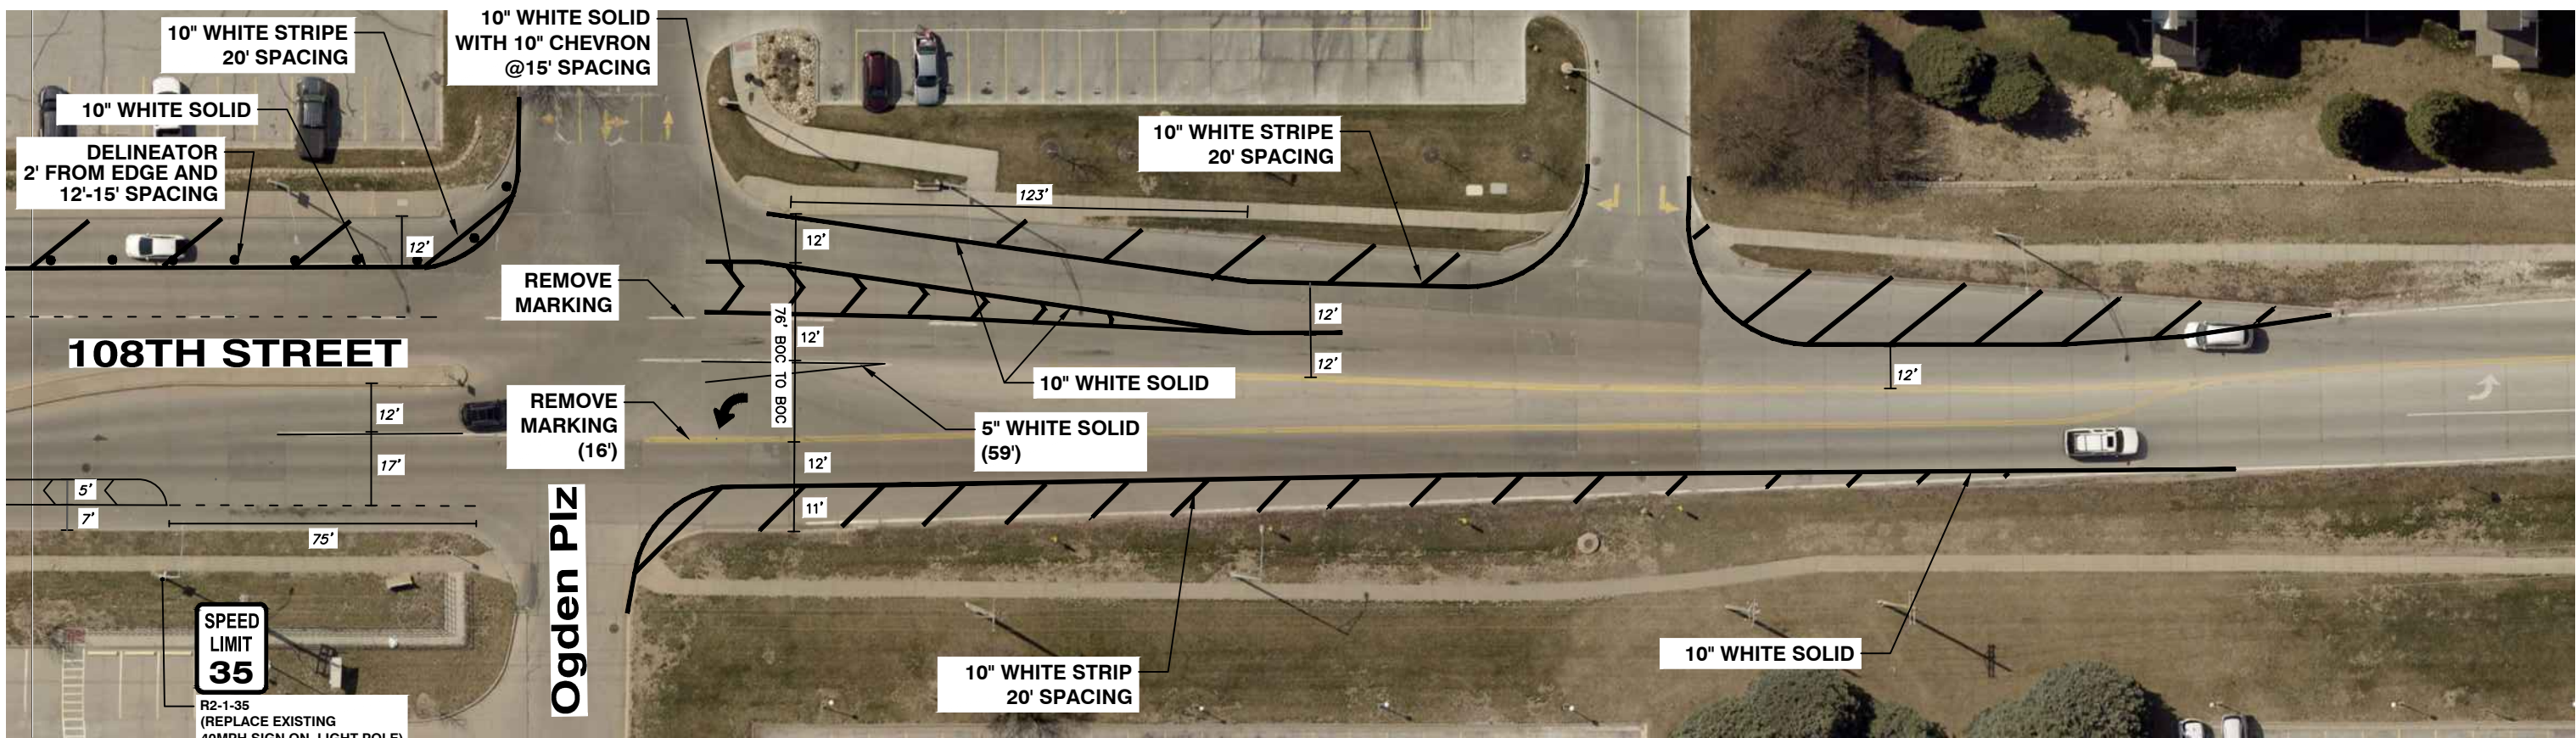

FILENAME: P:\TRAFFIC ENGINEERING DIVISION\Vision Zero\ZAP Implementation Infrastructure Projects\2024 Priority Projects\108th St - W Maple Rd to Fort St (D 34-1)\CAD\Aerial.dwg
DATE PLOTTED: 6/6/2025 2:16 PM DRAWN BY: XXX PLOT SCALE: 1:20

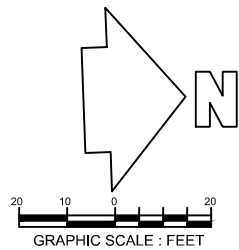

REVISIONS

108TH ROAD DIET
EMMET ST TO ELLISON
PLZ



CITY OF OMAHA
PUBLIC WORKS DEPARTMENT
Omaha/Douglas Civic Center
1819 Farnam Street, Suite 600, Omaha, Nebraska 68183

ISSUE DATE XX/XX/XX DESIGN BY GW DRAWN BY GW
SHEET 7 OF 7