




TYPICAL 3 LANE SECTION w/CENTER TURN LANE
114th STREET

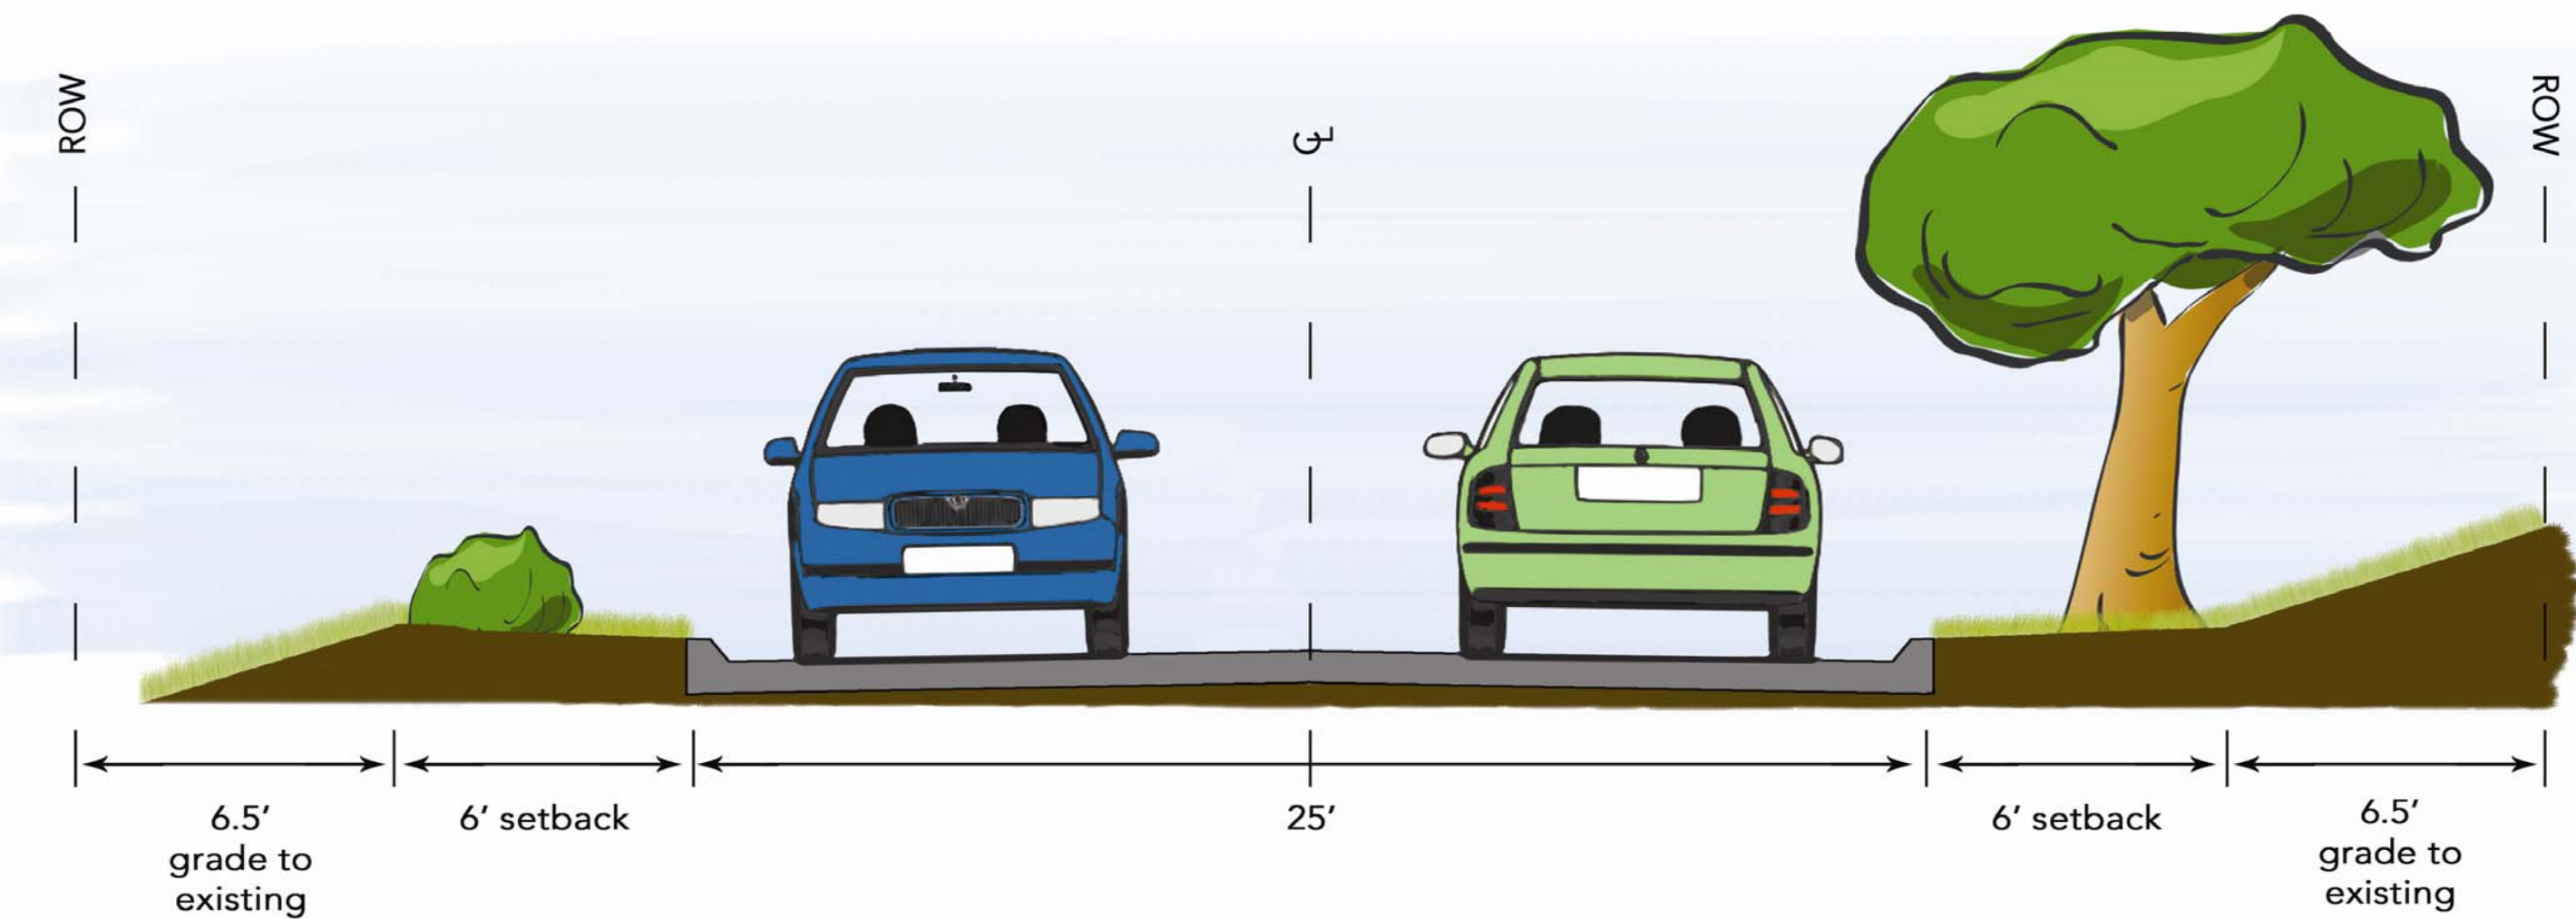

TYPICAL 2 LANE SECTION
MEADOW ROAD

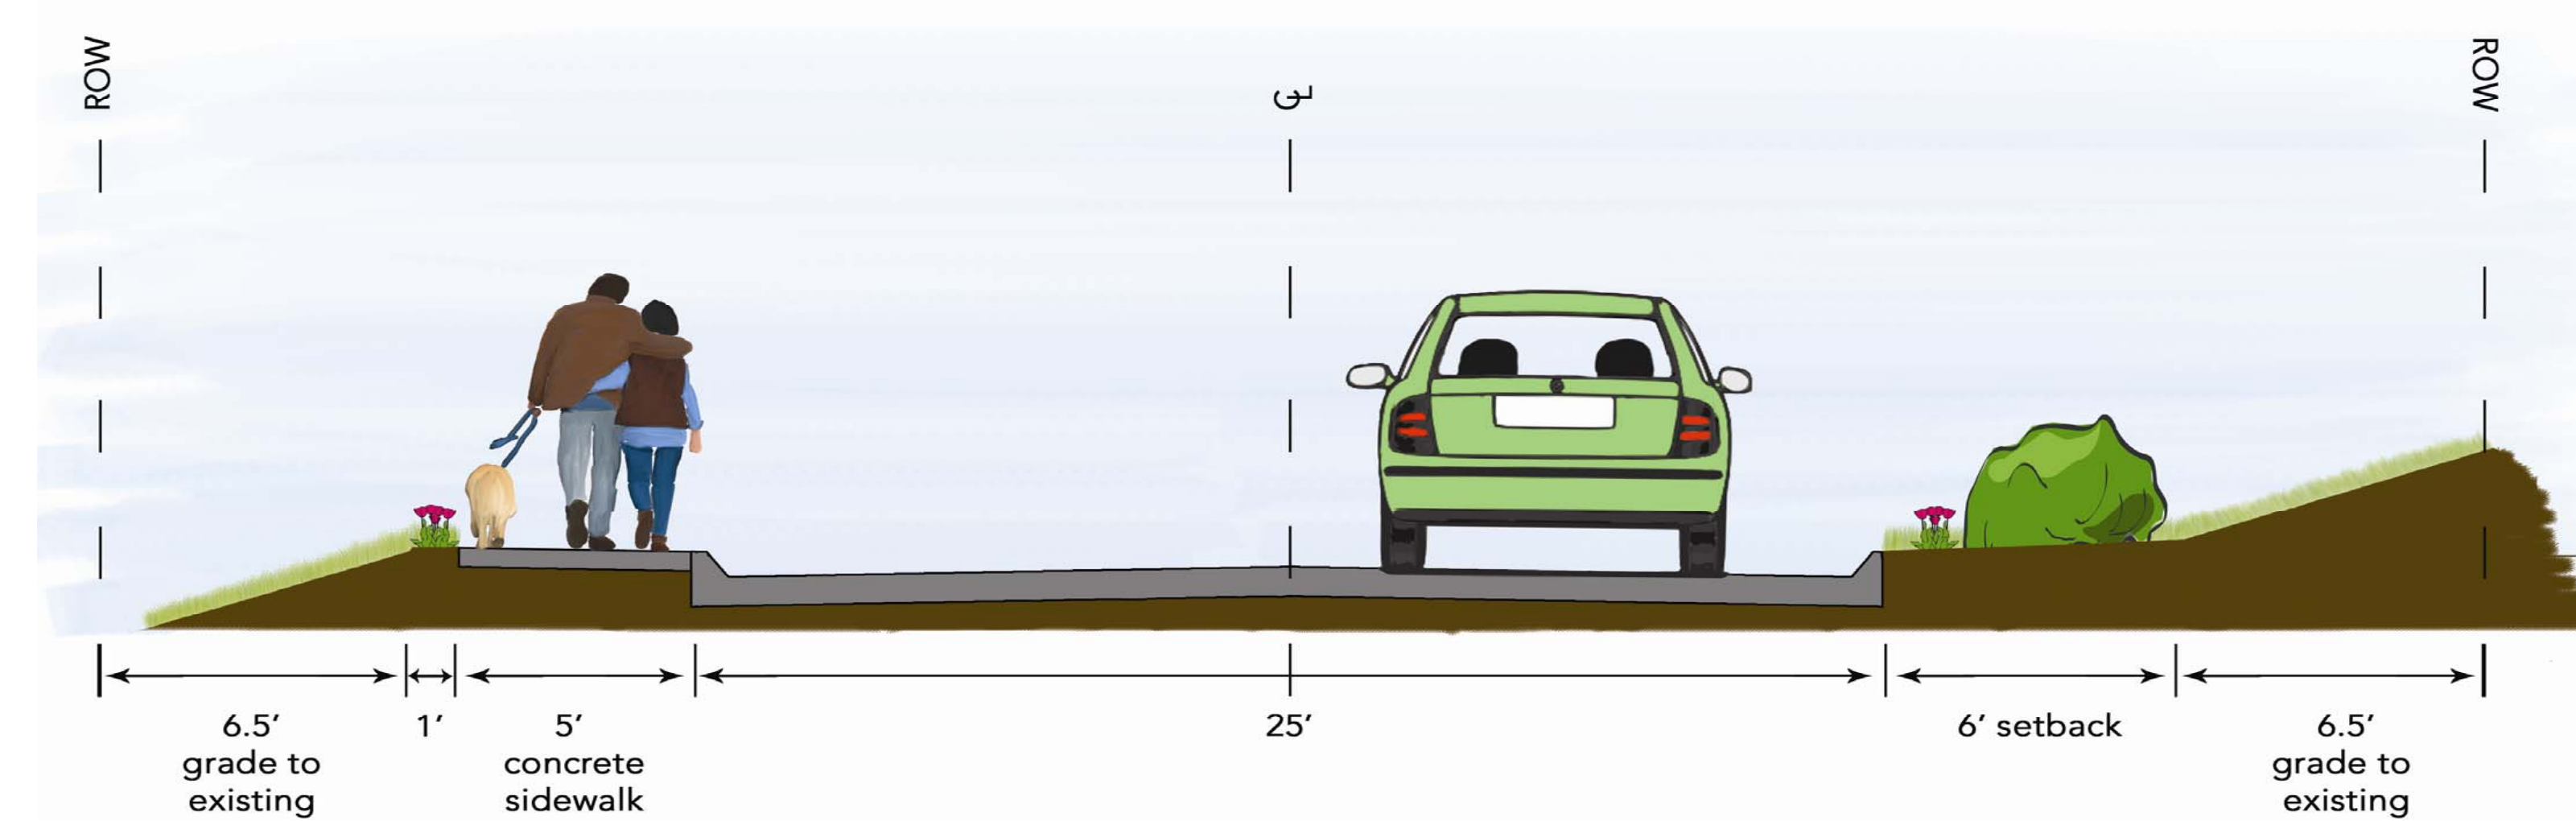

TYPICAL 2 LANE SECTION
PALAMINO STREET

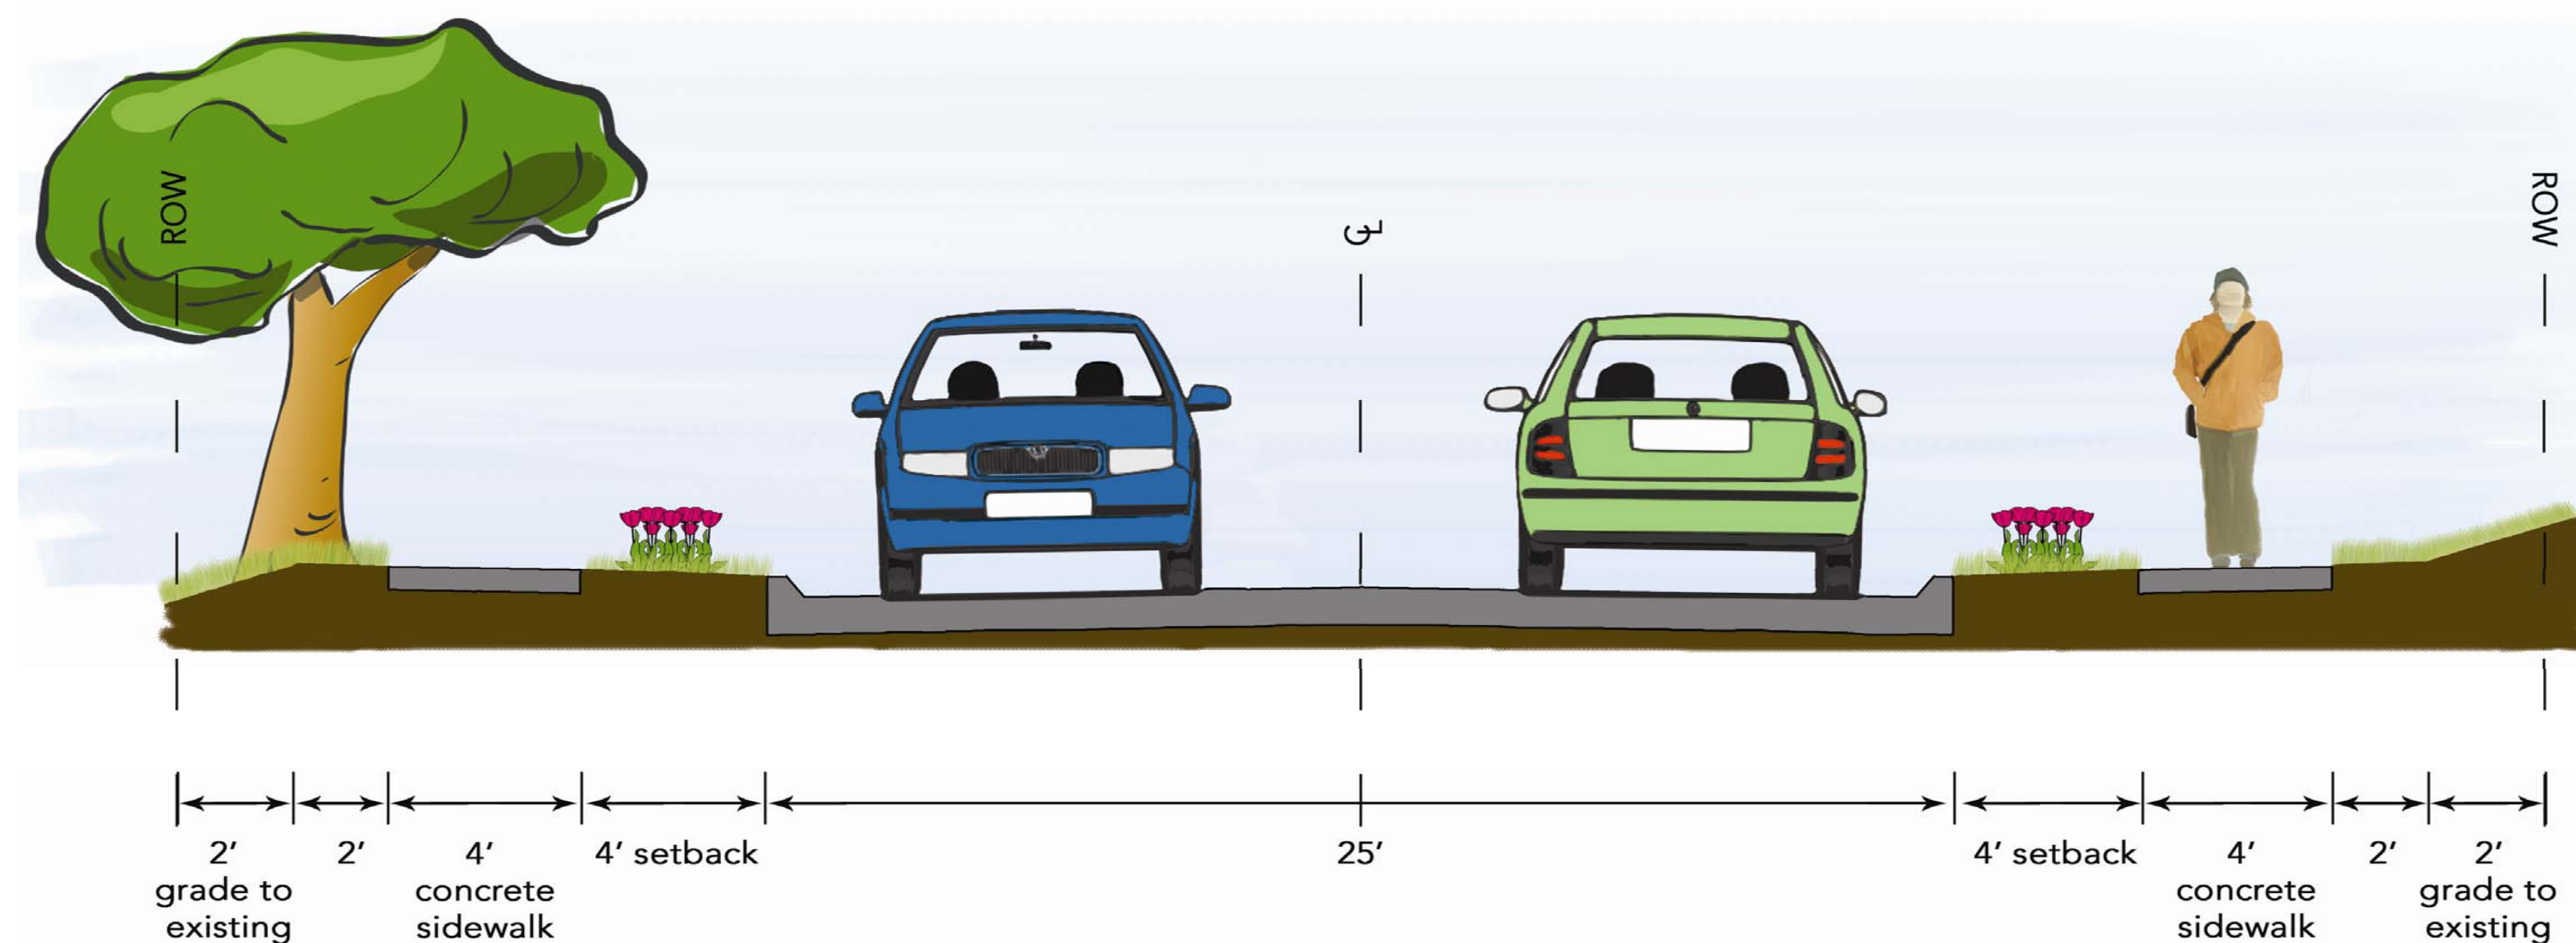

TYPICAL 2 LANE SECTION
CRESTRIDGE ROAD, FARNAM CIRCLE, FARNAM STREET,
MASON COURT, JONES STREET