


GENERAL NOTES

1. ALL PAVEMENT MARKINGS SHALL BE INSTALLED BY THE CONTRACTOR.
2. ALL CONFLICTING PAVEMENT MARKINGS SHALL BE REMOVED.
3. ALL GROUND MOUNTED SIGN LOCATIONS ARE SHOWN FOR INFORMATION ONLY.
4. ALL GROUND MOUNTED SIGNS WILL BE REMOVED AND INSTALLED BY THE CITY OF OMAHA.
5. THE CONTRACTOR SHALL COORDINATE WITH THE CITY OF OMAHA FOR THE REMOVAL AND INSTALLATION OF GROUND MOUNTED SIGNS.

PROJECT OPW 53403
PREVIOUSLY CONSTRUCTED
BY OTHERS

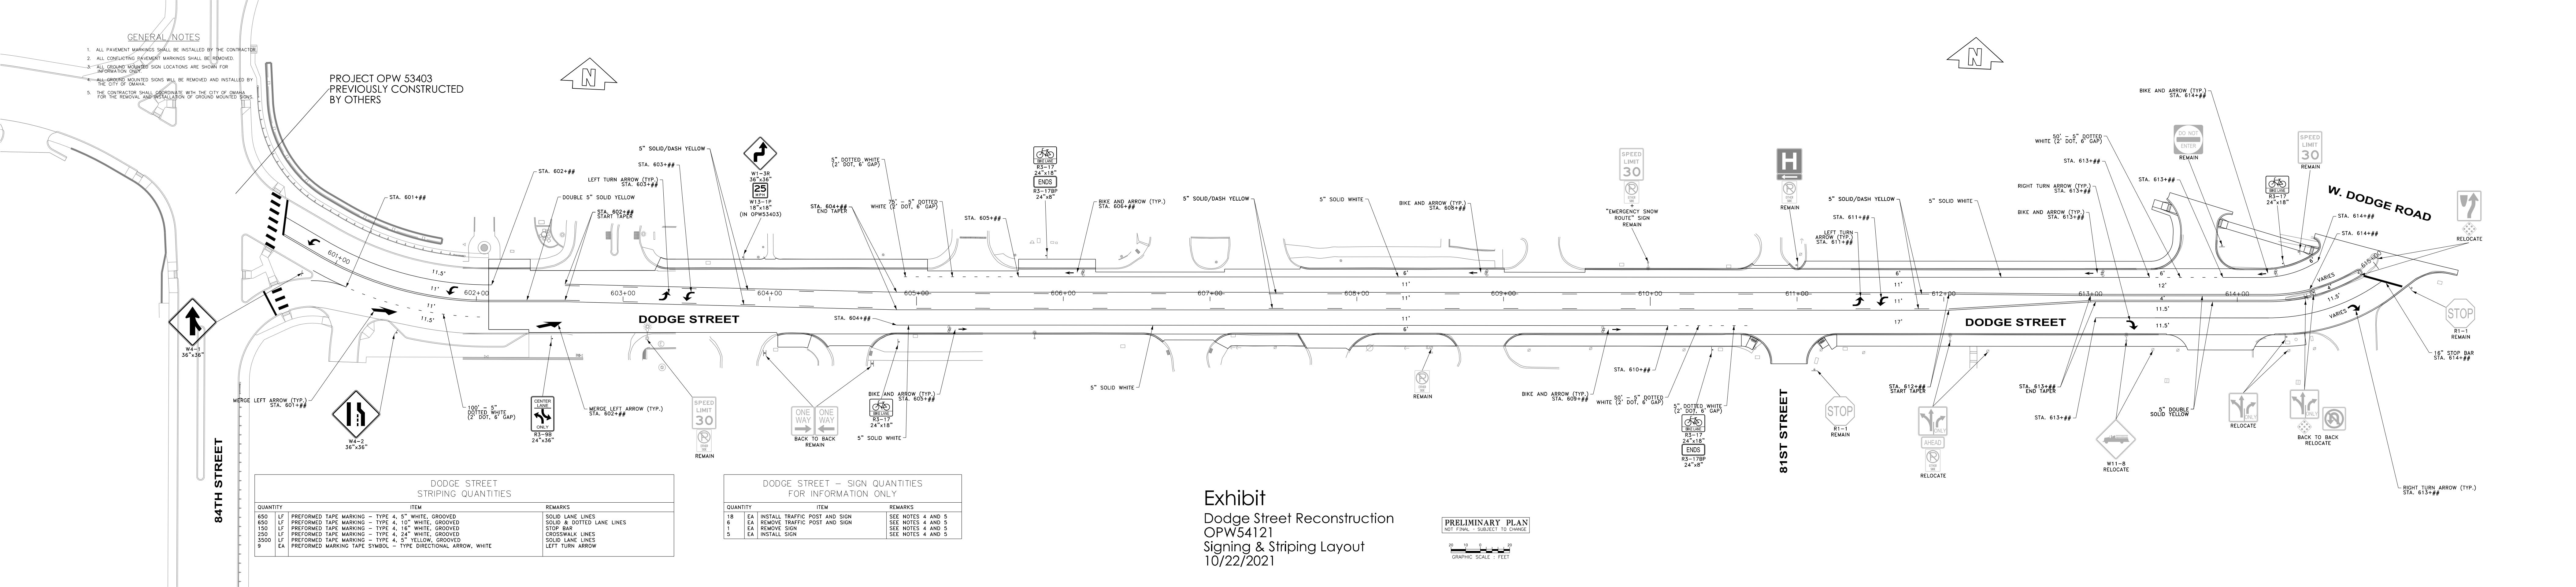

Exhibit

Dodge Street Reconstruction
OPW54121
Signing & Striping Layout
10/22/2021