




CITY OF OMAHA

PUBLIC WORKS DEPARTMENT

VISION ZERO PRIORITY SAFETY PROJECT


30TH ST: GREBE ST TO BONDESSON ST

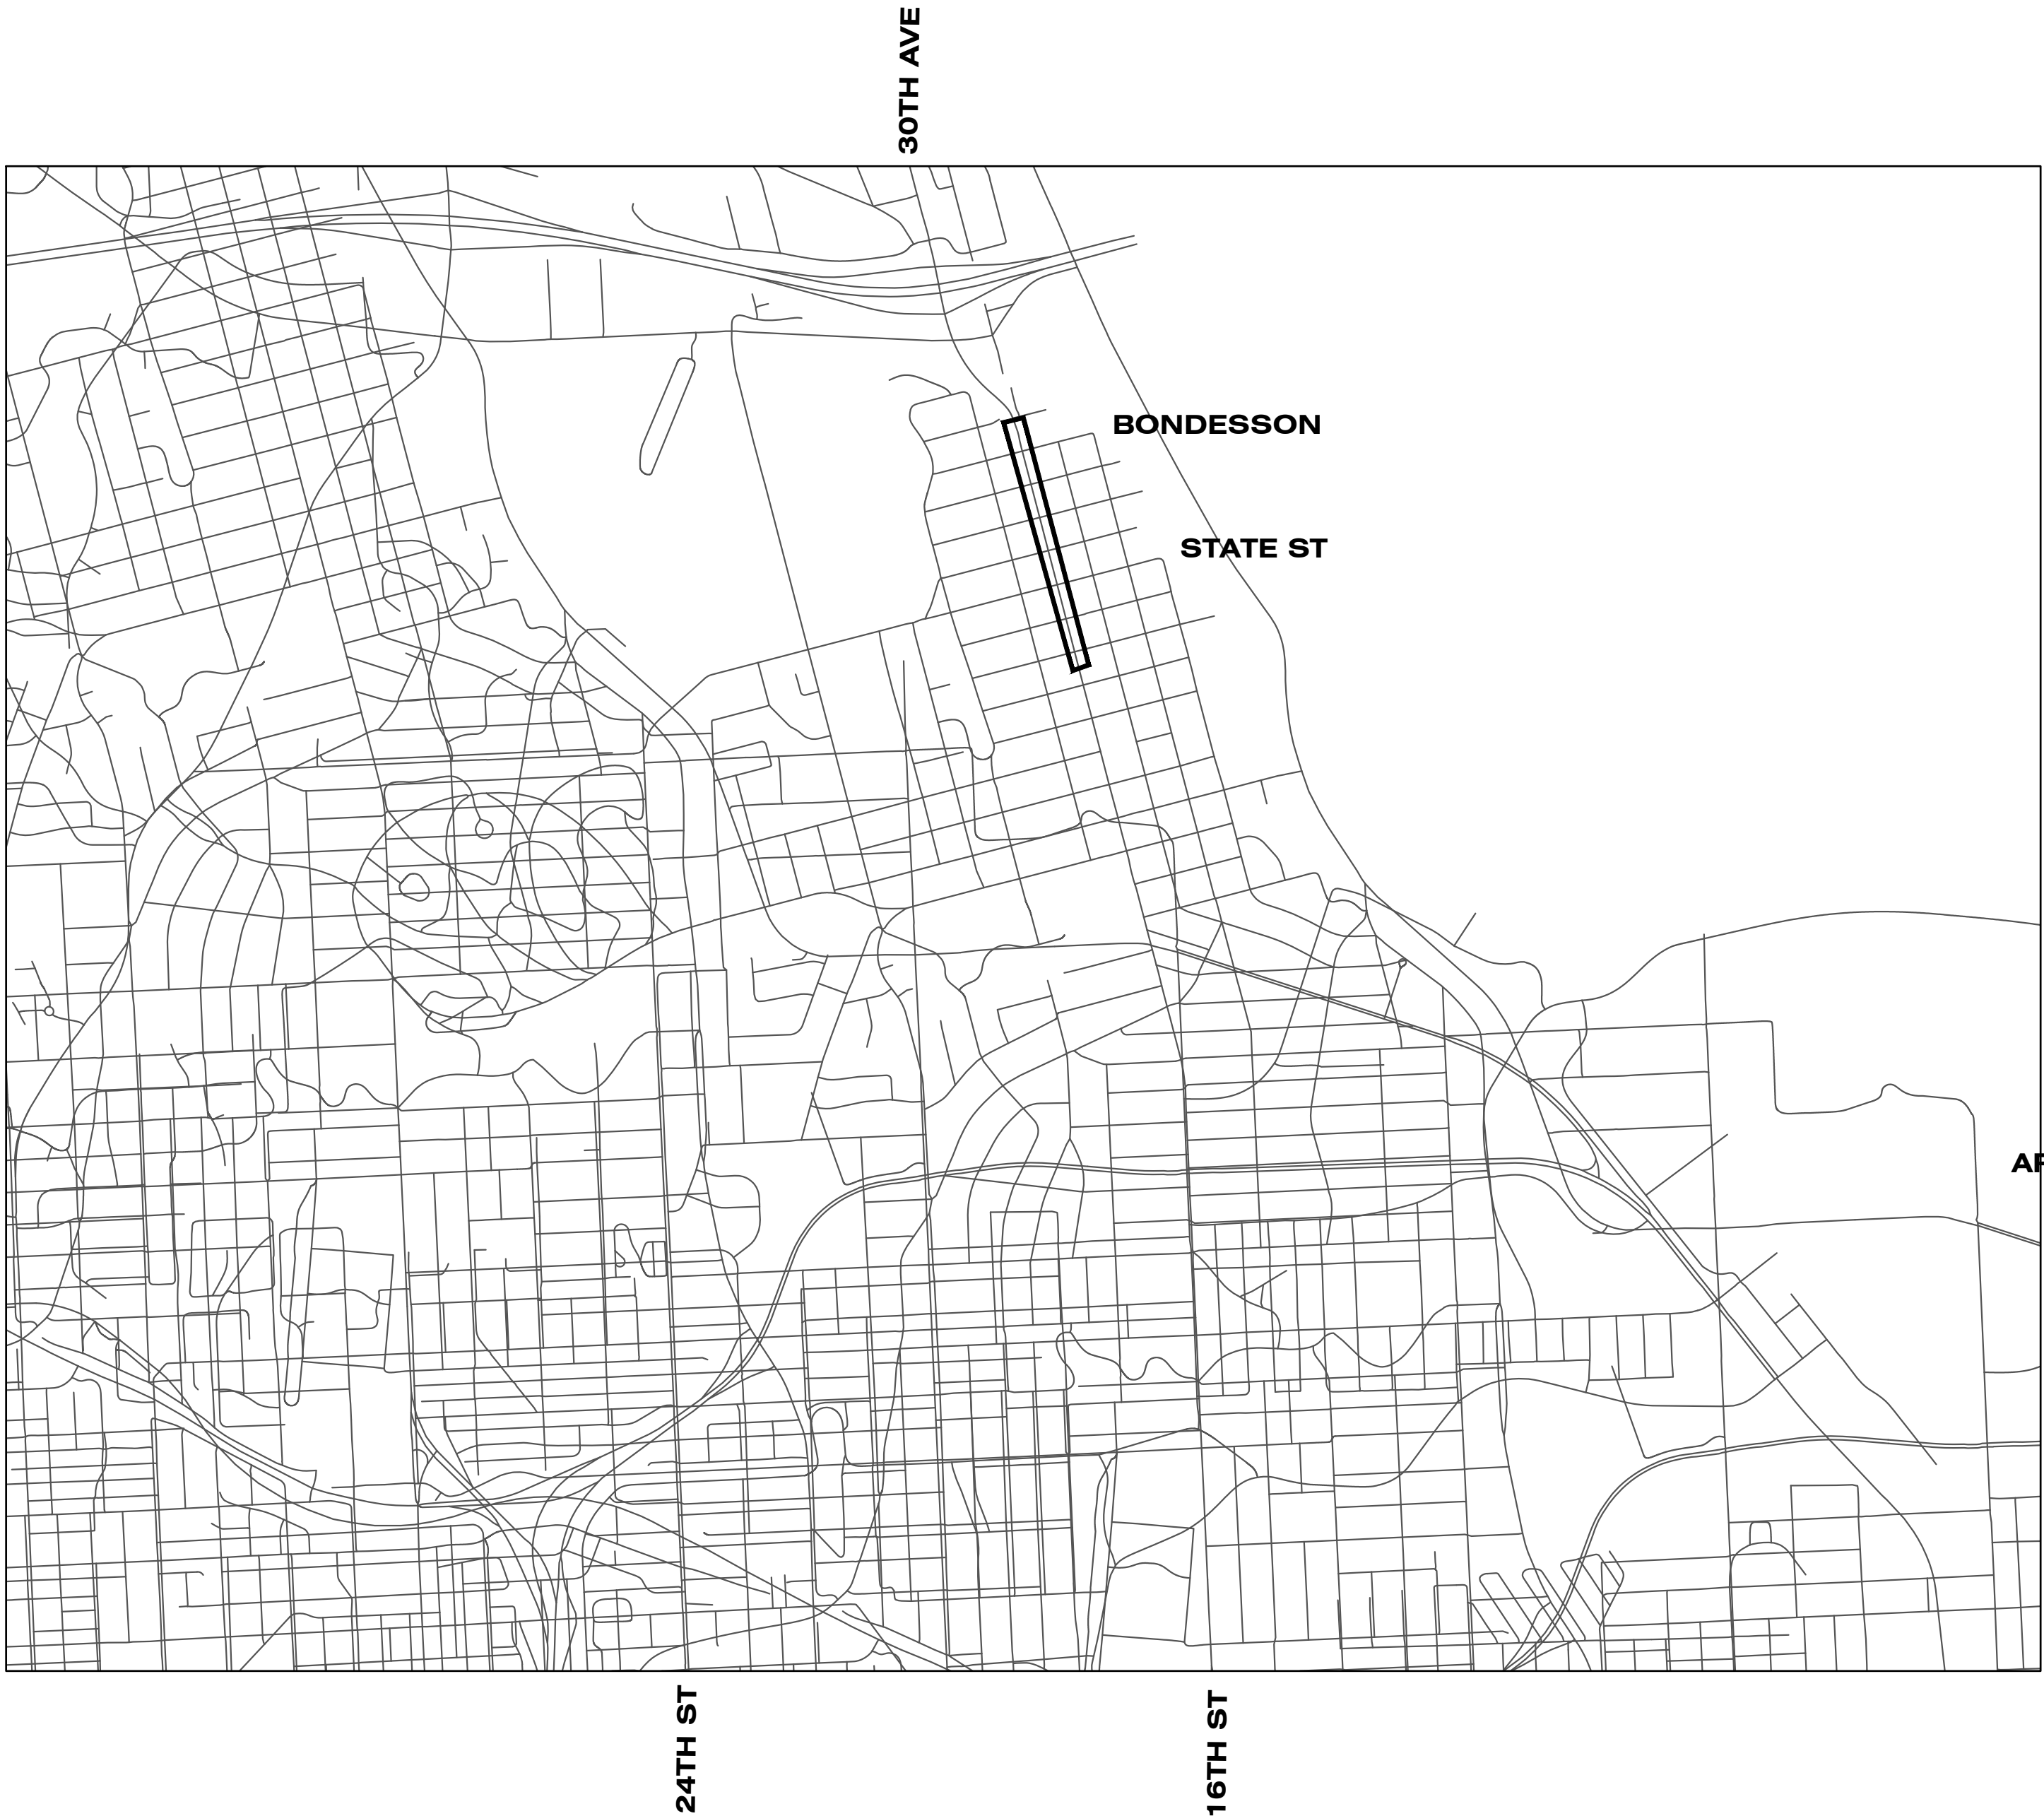


FINAL PLANS

REVISIONS

FILENAME: P:\TRAFFIC ENGINEERING DIVISION\PROJECTS\Non-OPW_projects\30th St - Grebe to Bondesson ST\CAD\layouts.dwg
DATE PLOTTED: 9/17/2025 1:46 PM DRAWN BY: XXX PLOT SCALE: 1:1

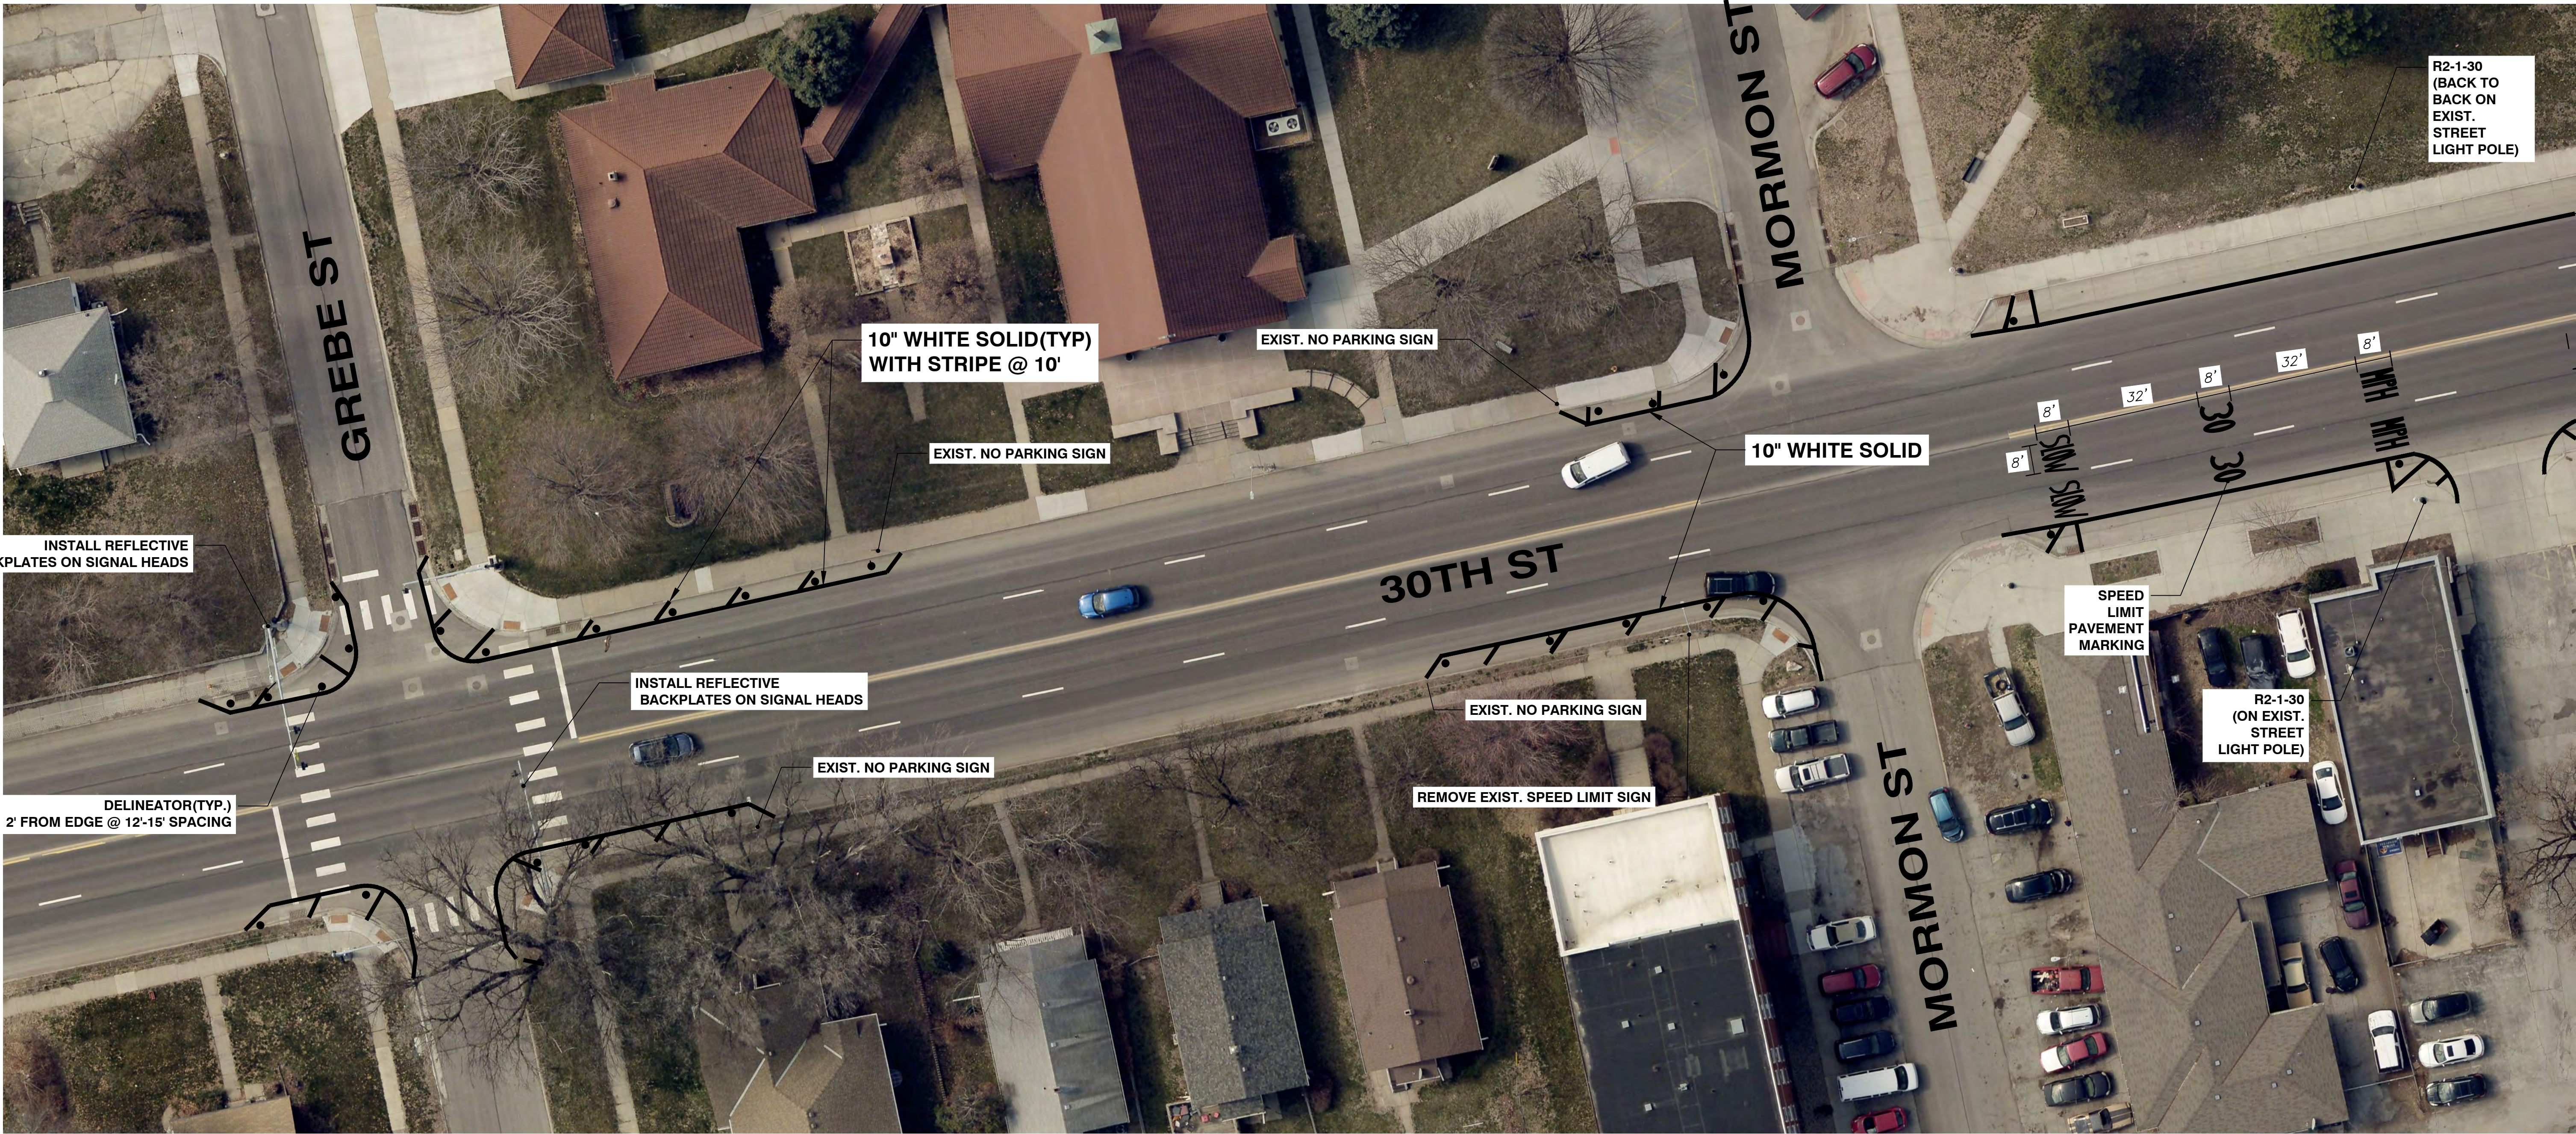

R2-1-30
(30"x36")

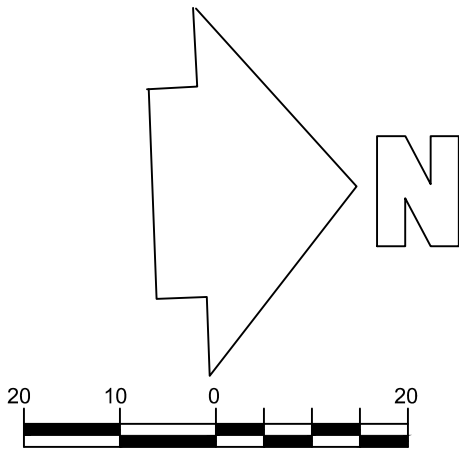

REVISIONS

FINAL PLANS


30TH ST -
GREBE ST TO
BONDESSON ST



CITY OF OMAHA
PUBLIC WORKS DEPARTMENT
Omaha/Douglas Civic Center
1819 Farnam Street, Suite 600, Omaha, Nebraska 68183

ISSUE DATE
9/18/2025
DESIGN BY
GW
DRAWN BY
GW

SHEET
1 OF 5

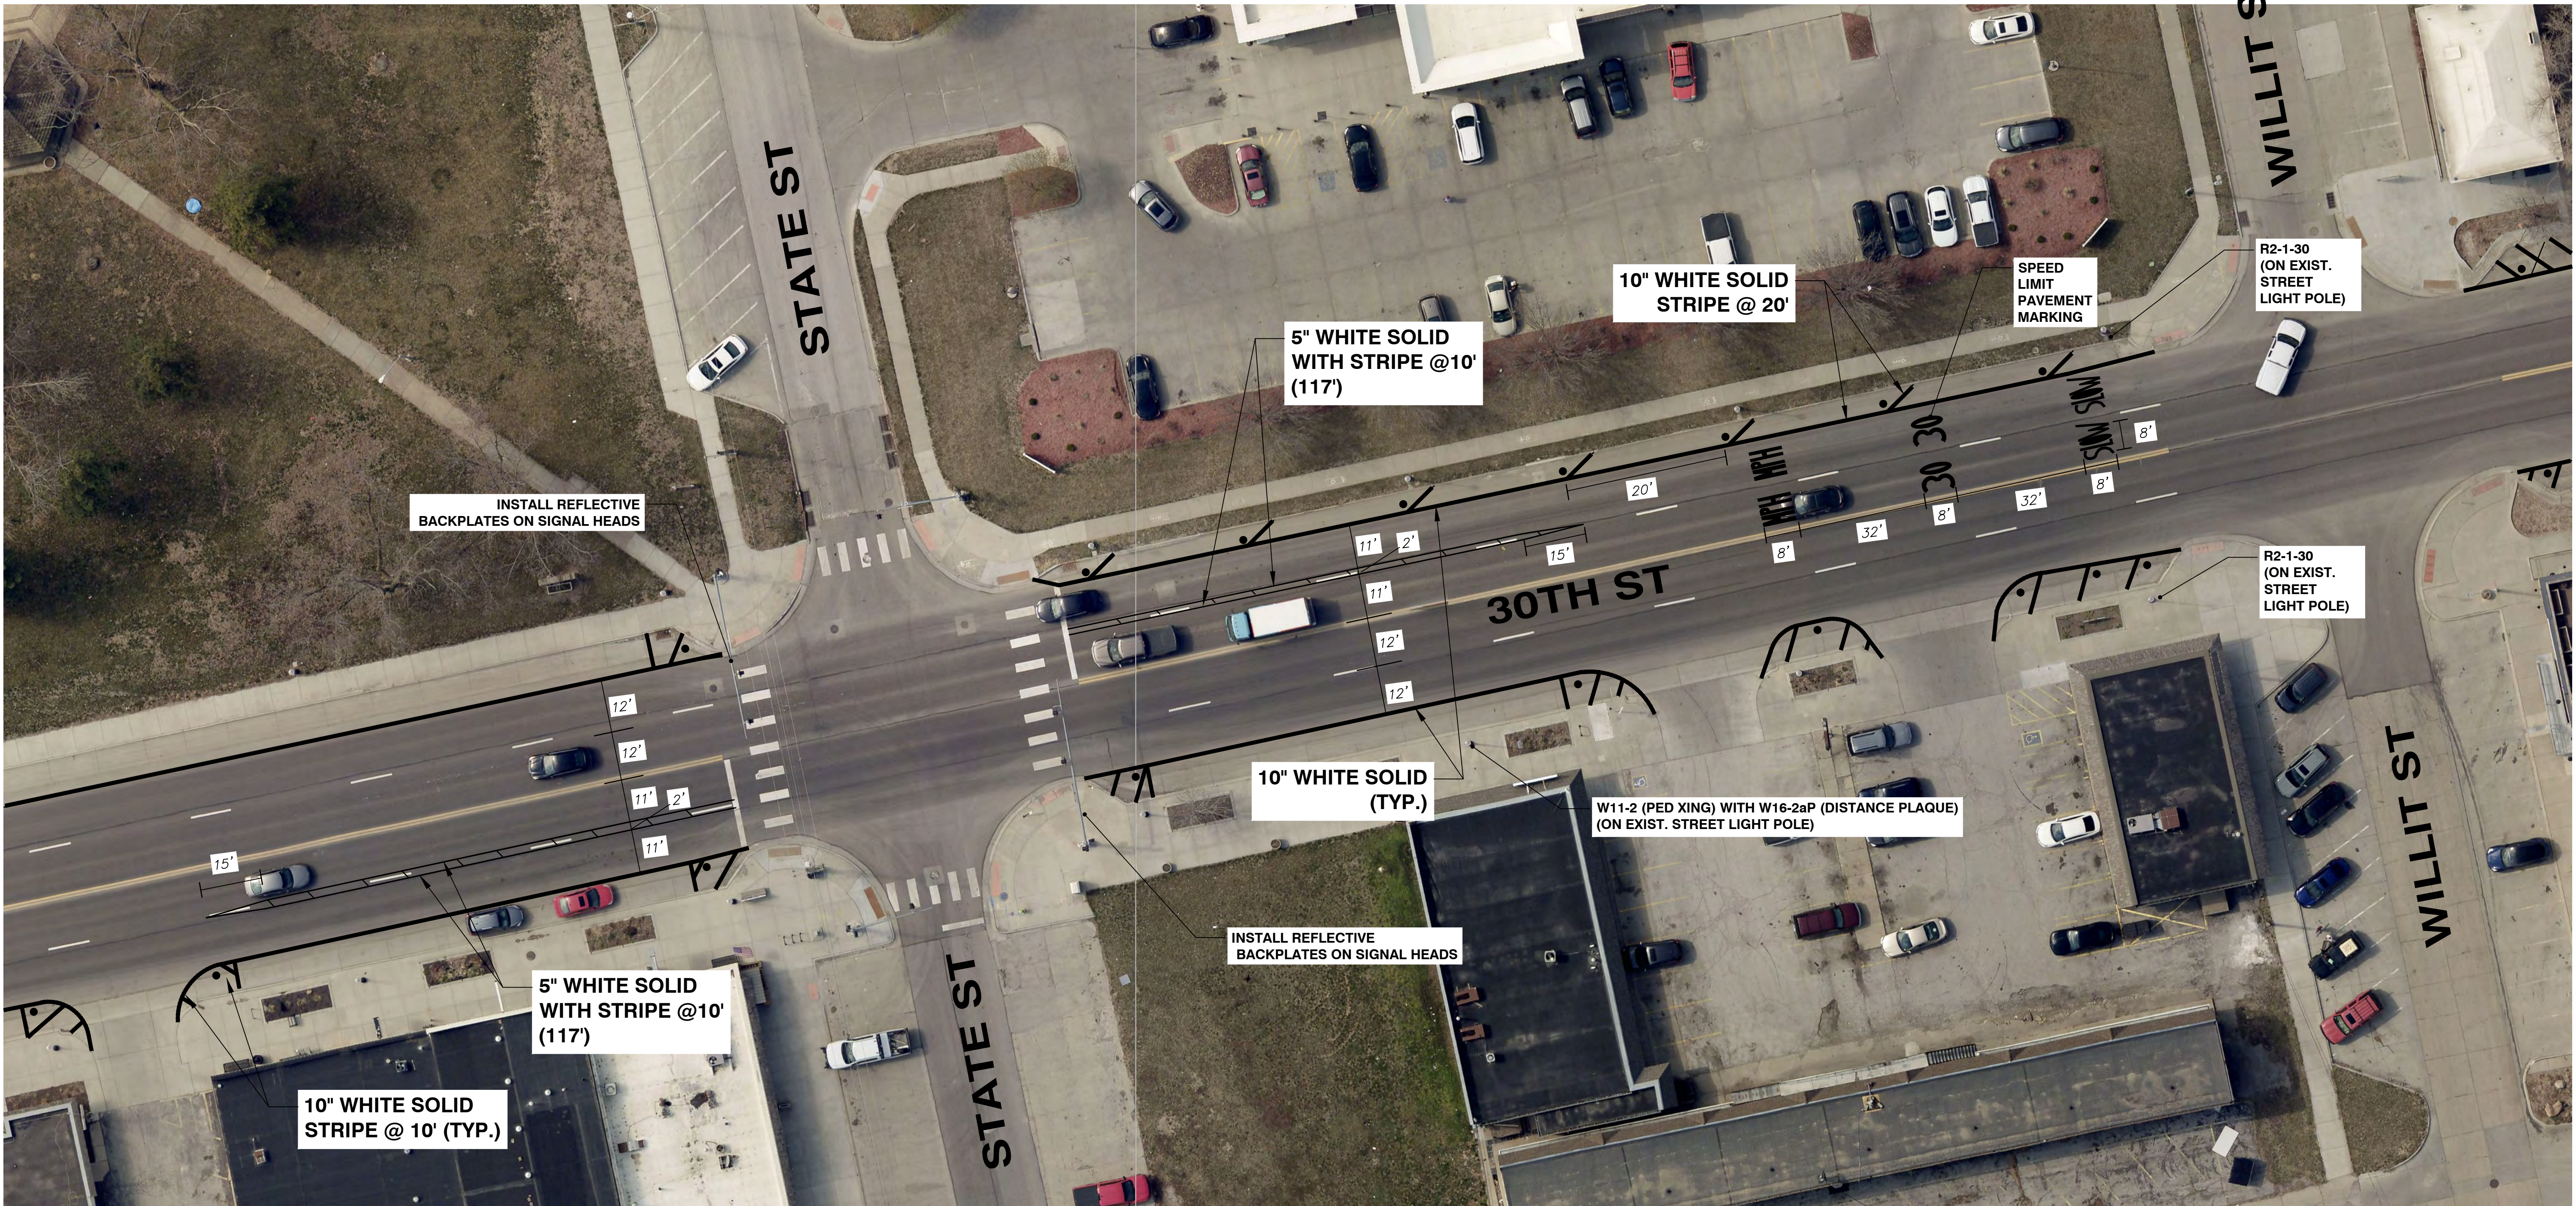

SPEED LIMIT

30

R2-1-30
(30"x36")

W11-2

1,200 FT

W16-2aP

REVISIONS

FINAL PLANS

30TH ST -
GREBE ST TO
BONDESSON ST









CITY OF OMAHA

PUBLIC WORKS DEPARTMENT


Omaha/Douglas Civic Center
1819 Farnam Street, Suite 600, Omaha, Nebraska 68183

ISSUE DATE 9/18/2025 DESIGN BY GW DRAWN BY GW
SHEET 2 OF 5

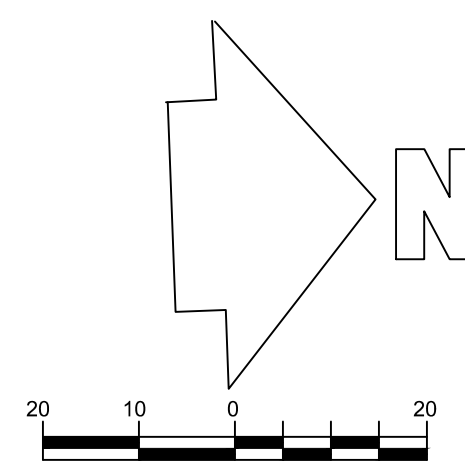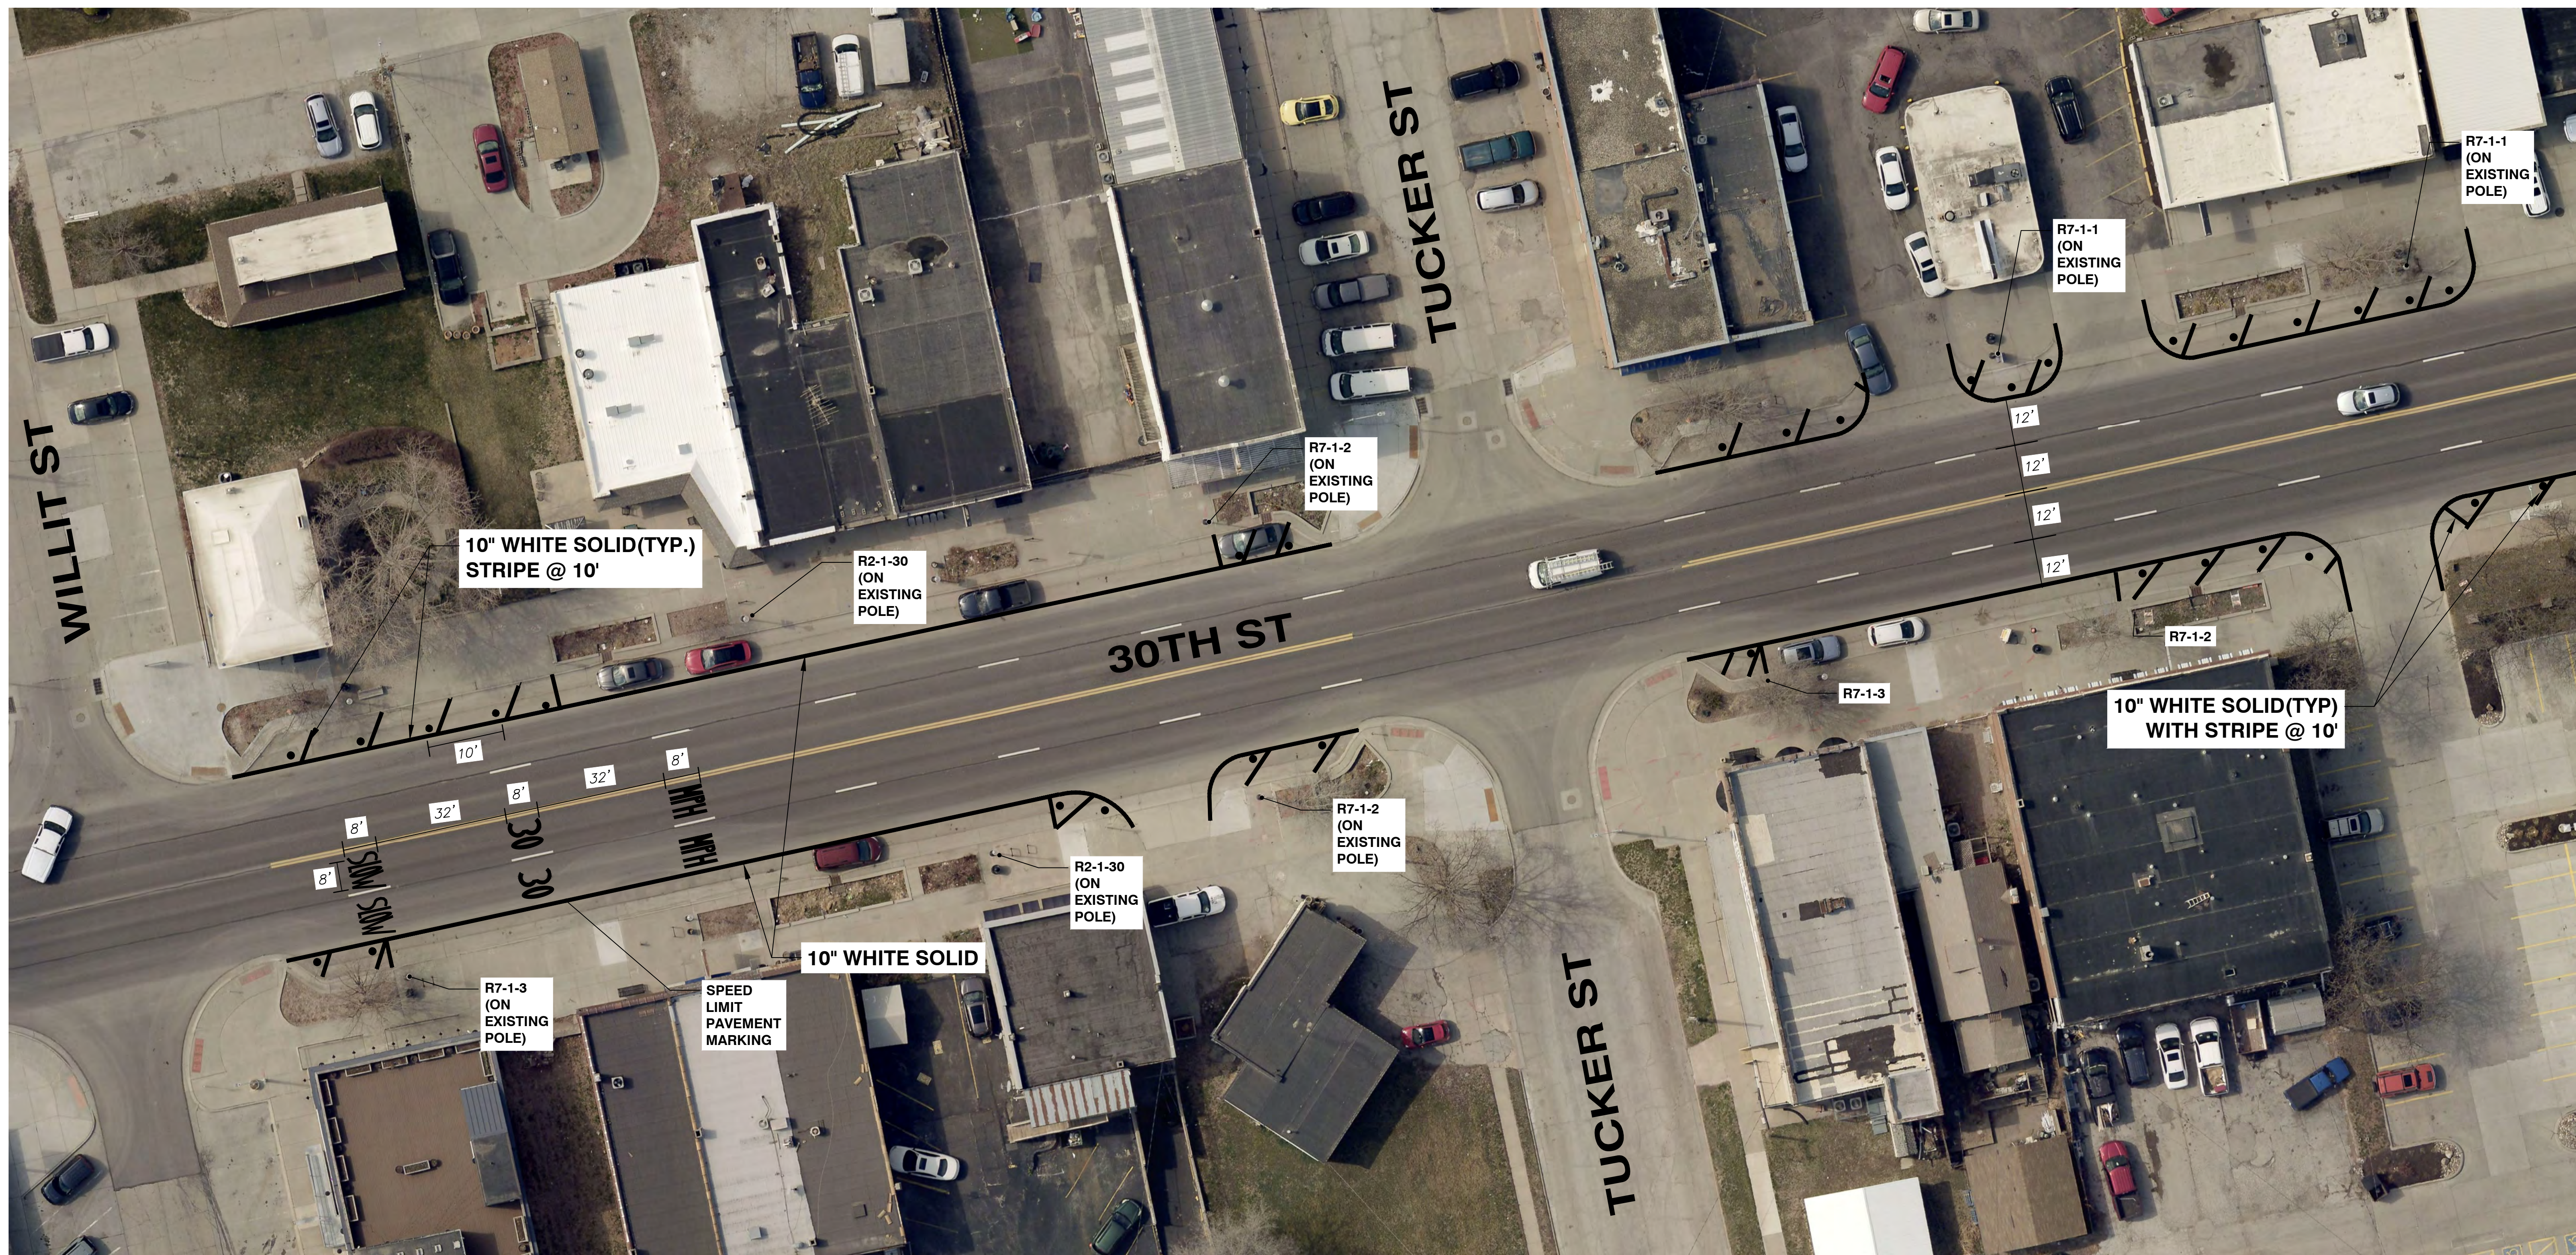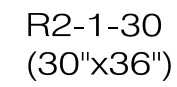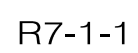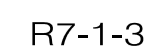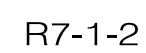[illegible]

FINAL PLANS







**30TH ST -
GREBE ST TO
BONDESSON ST**

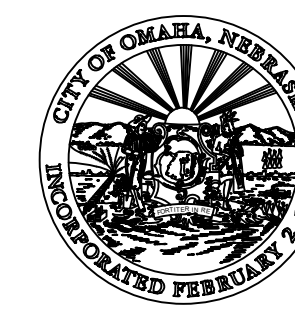


CITY OF OMAHA
PUBLIC WORKS DEPARTMENT
Omaha/Douglas Civic Center
1819 Farnam Street, Suite 600, Omaha, Nebraska 68183

ISSUE DATE
9/18/2025
DESIGN BY
GW
DRAWN BY
GW

SHEET
3 OF 5

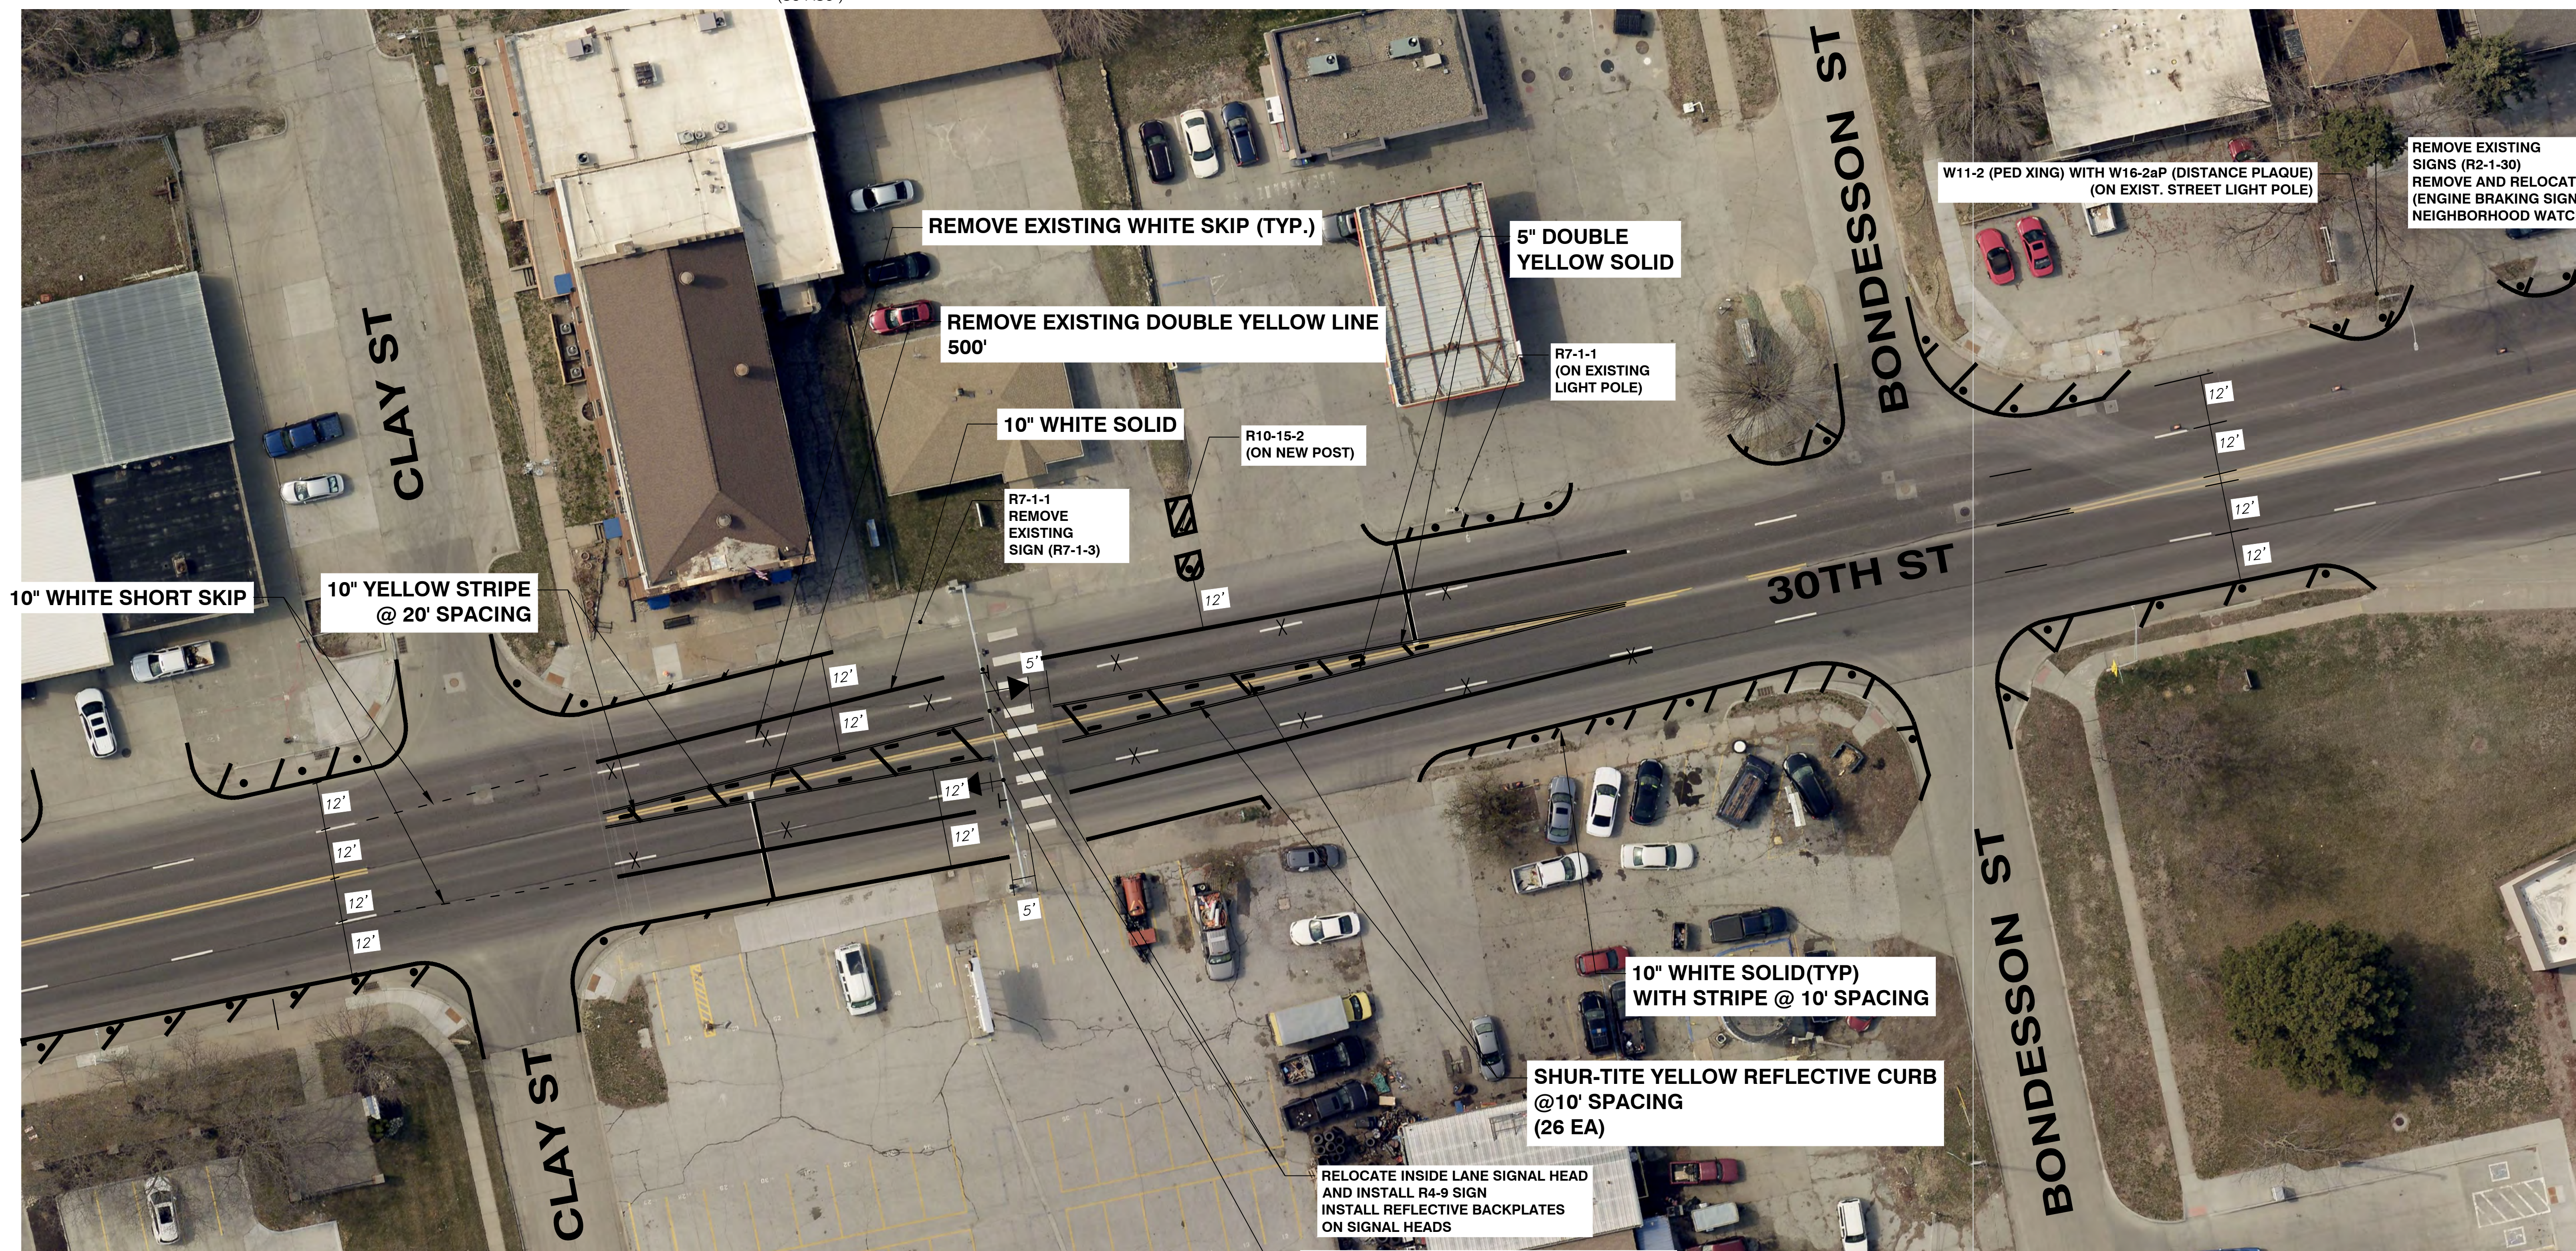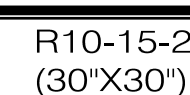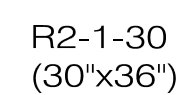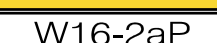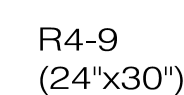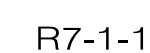

**RELOCATE INSIDE LANE SIGNAL HEAD
AND INSTALL R4-9 SIGN
INSTALL REFLECTIVE BACKPLATE ON SIGNAL HEADS**

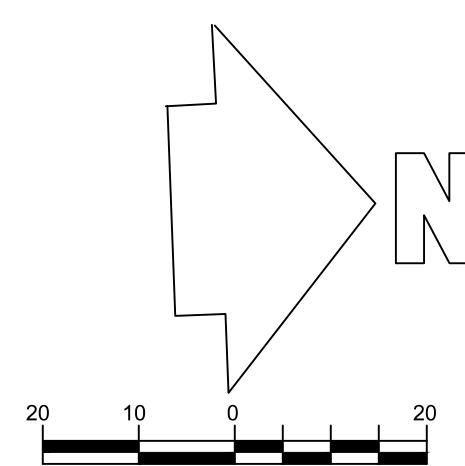[illegible]

FINAL PLANS

**30TH ST -
GREBE ST TO
BONDESSON ST**



CITY OF OMAHA
PUBLIC WORKS DEPARTMENT
Omaha/Douglas Civic Center
1819 Farnam Street, Suite 600, Omaha, Nebraska 68183

ISSUE DATE
9/18/2025
DESIGN BY
GW
DRAWN BY
GW

SHEET
4 OF 5


FILENAME: P:\TRAFFIC_ENGINEERING_DIVISION\PROJECTS\Non OPW projects\30th St - Grebe to Bondesson ST\CAD\Aerials.dwg
DATE PLOTTED: 9/17/2025 1:47 PM DRAWN BY: XXX PLOT SCALE: 1:1

SPEED
LIMIT
30

R2-1-30
(30"X36")



FILENAME: P:\TRAFFIC ENGINEERING DIVISION\PROJECTS\Nor Offw projects\30th St - Grebe to Bondesson ST\CAD\Aerials.dwg
DATE PLOTTED: 9/17/2025 1:47 PM DRAWN BY: GW PLOT SCALE: 1" = 1'

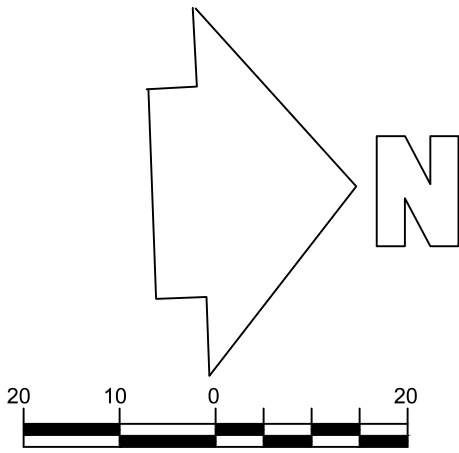

REVISIONS

FINAL PLANS

30TH ST -
GREBE ST TO
BONDESSON ST



CITY OF OMAHA
PUBLIC WORKS DEPARTMENT
Omaha/Douglas Civic Center
1819 Farnam Street, Suite 600, Omaha, Nebraska 68183

ISSUE DATE
9/18/2025
DESIGN BY
GW
DRAWN BY
GW
SHEET
5 OF 5