


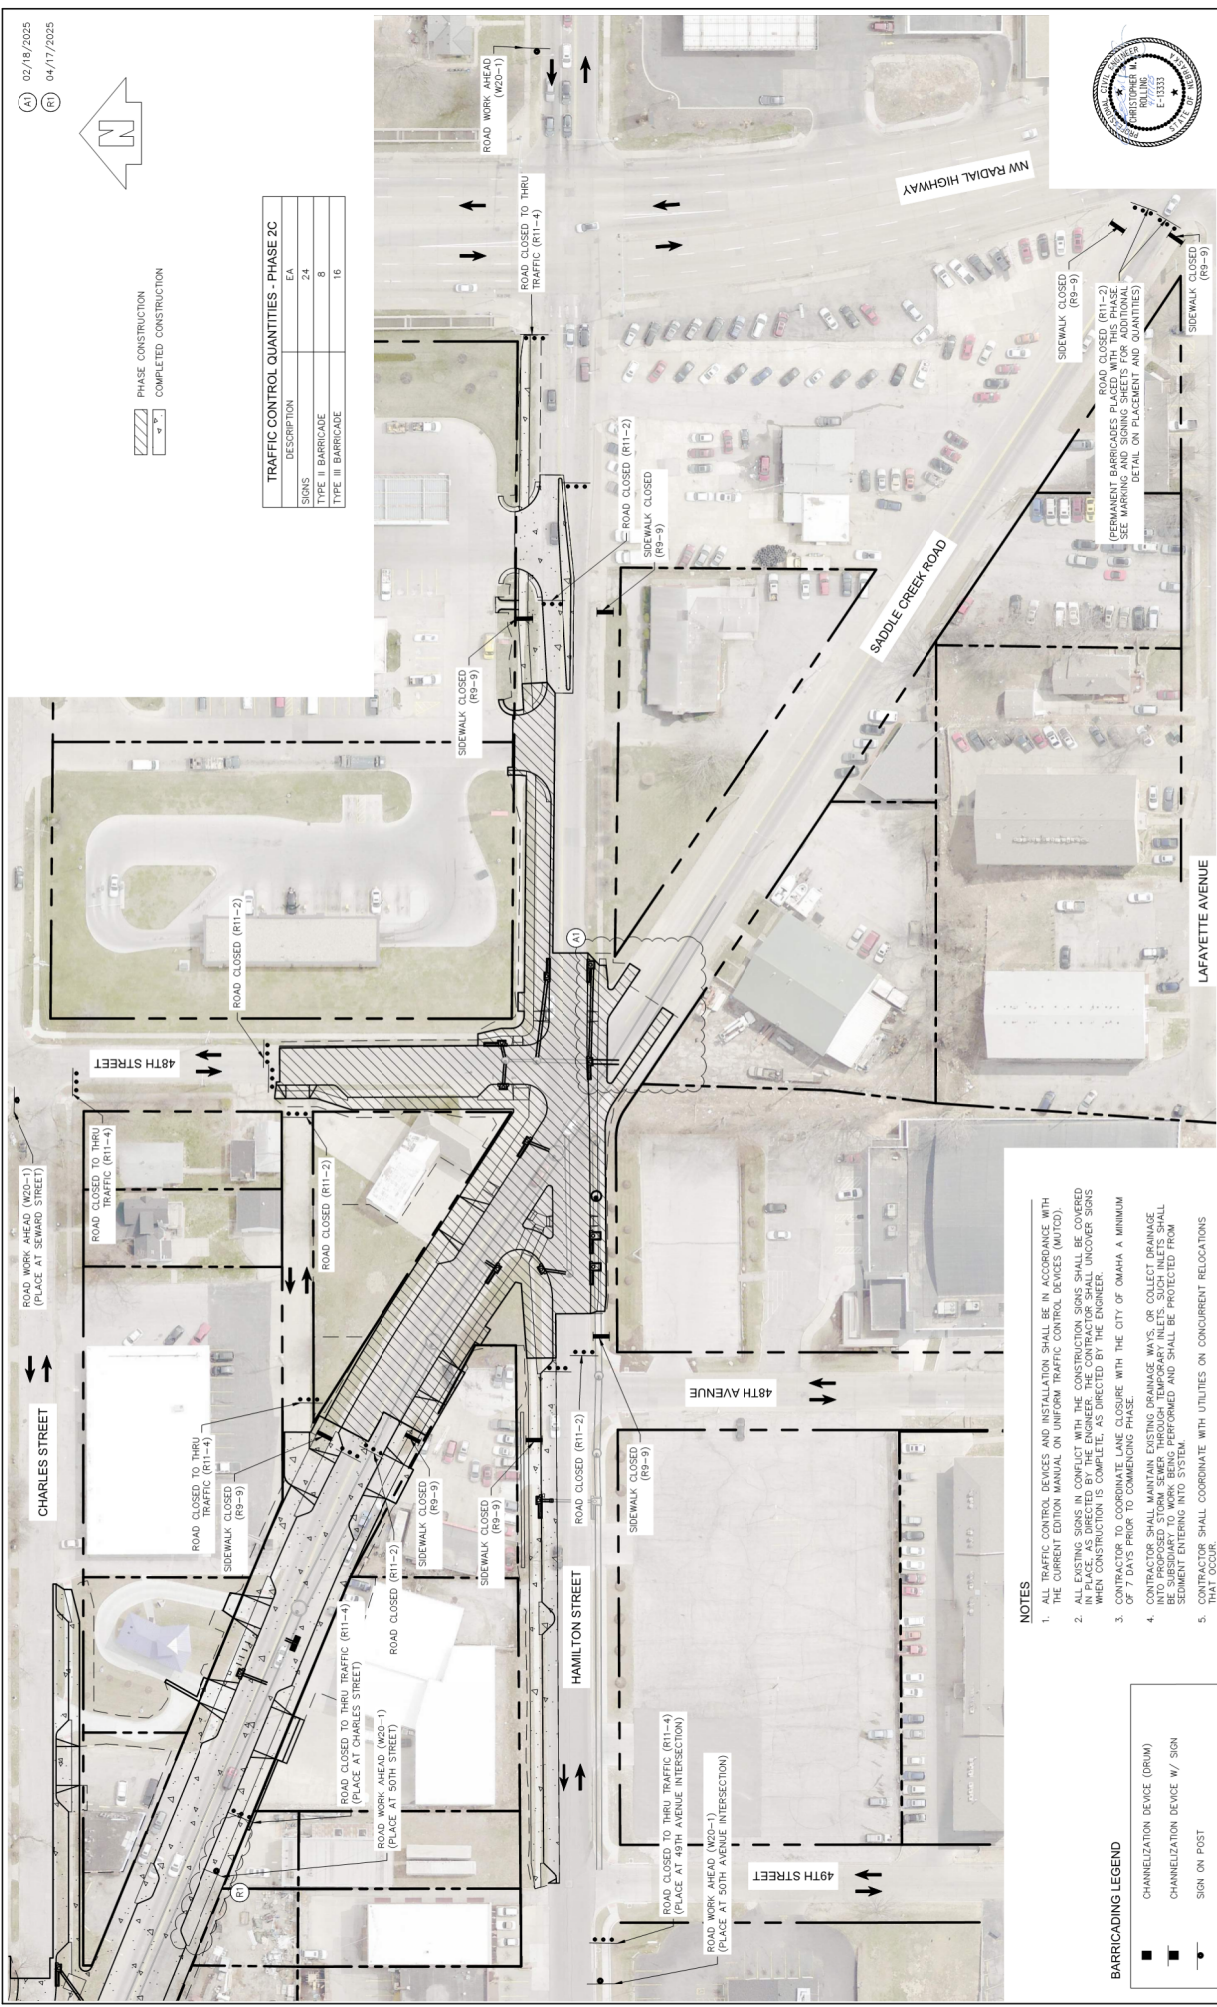

PHASE CONSTRUCTION
COMPLETED CONSTRUCTION

TRAFFIC CONTROL QUANTITIES - PHASE 2C	
DESCRIPTION	EA
SIGNS	24
TYPE II BARRICADE	8
TYPE III BARRICADE	16



PHASING AND TRAFFIC CONTROL - PHASE 2C

www.olsson.com

olsson

NORTH SADDLE CREEK ROAD
BID IMPROVEMENTS
OPW54540

SHEET
16

- NOTES**
- ALL TRAFFIC CONTROL DEVICES AND INSTALLATION SHALL BE IN ACCORDANCE WITH THE CURRENT EDITION MANUAL ON UNIFORM TRAFFIC CONTROL DEVICES (MUTCD).
 - CONTRACTOR TO COORDINATE LANE CLOSURE WITH THE CITY OF OMAHA A MINIMUM OF 7 DAYS PRIOR TO COMMENCING PHASE.
 - CONTRACTOR SHALL MAINTAIN EXISTING DRAINAGE WAYS OR COLLECT DRAINAGE INTO PROPOSED STORM SEWER THROUGH TEMPORARY INLETS. SUCH INLETS SHALL BE SUBSIDIARY TO WORK BEING PERFORMED AND SHALL BE PROTECTED FROM SEGMENT ENTERING INTO SYSTEM.
 - CONTRACTOR SHALL COORDINATE WITH UTILITIES ON CONCURRENT RELOCATIONS THAT OCCUR.

BARRICADING LEGEND

- CHANNELIZATION DEVICE (DRUM)
- CHANNELIZATION DEVICE W/ SIGN
- SIGN ON POST
- TYPE II BARRICADE W/ SIGN
- TYPE III BARRICADE W/ FLASHERS
- DIRECTION OF TRAVEL

